


Opava - Generel VO

Příloha č.2 - Třídy osvětlení


Legenda

- Třída M3
- Třída C3
- Třída M4
- Třída C4
- Třída M5
- Třída C5
- Třída P3
- PMK 2
- Třída M6
- Třída P4
- PMK 1
- Třída P5
- Třída P6

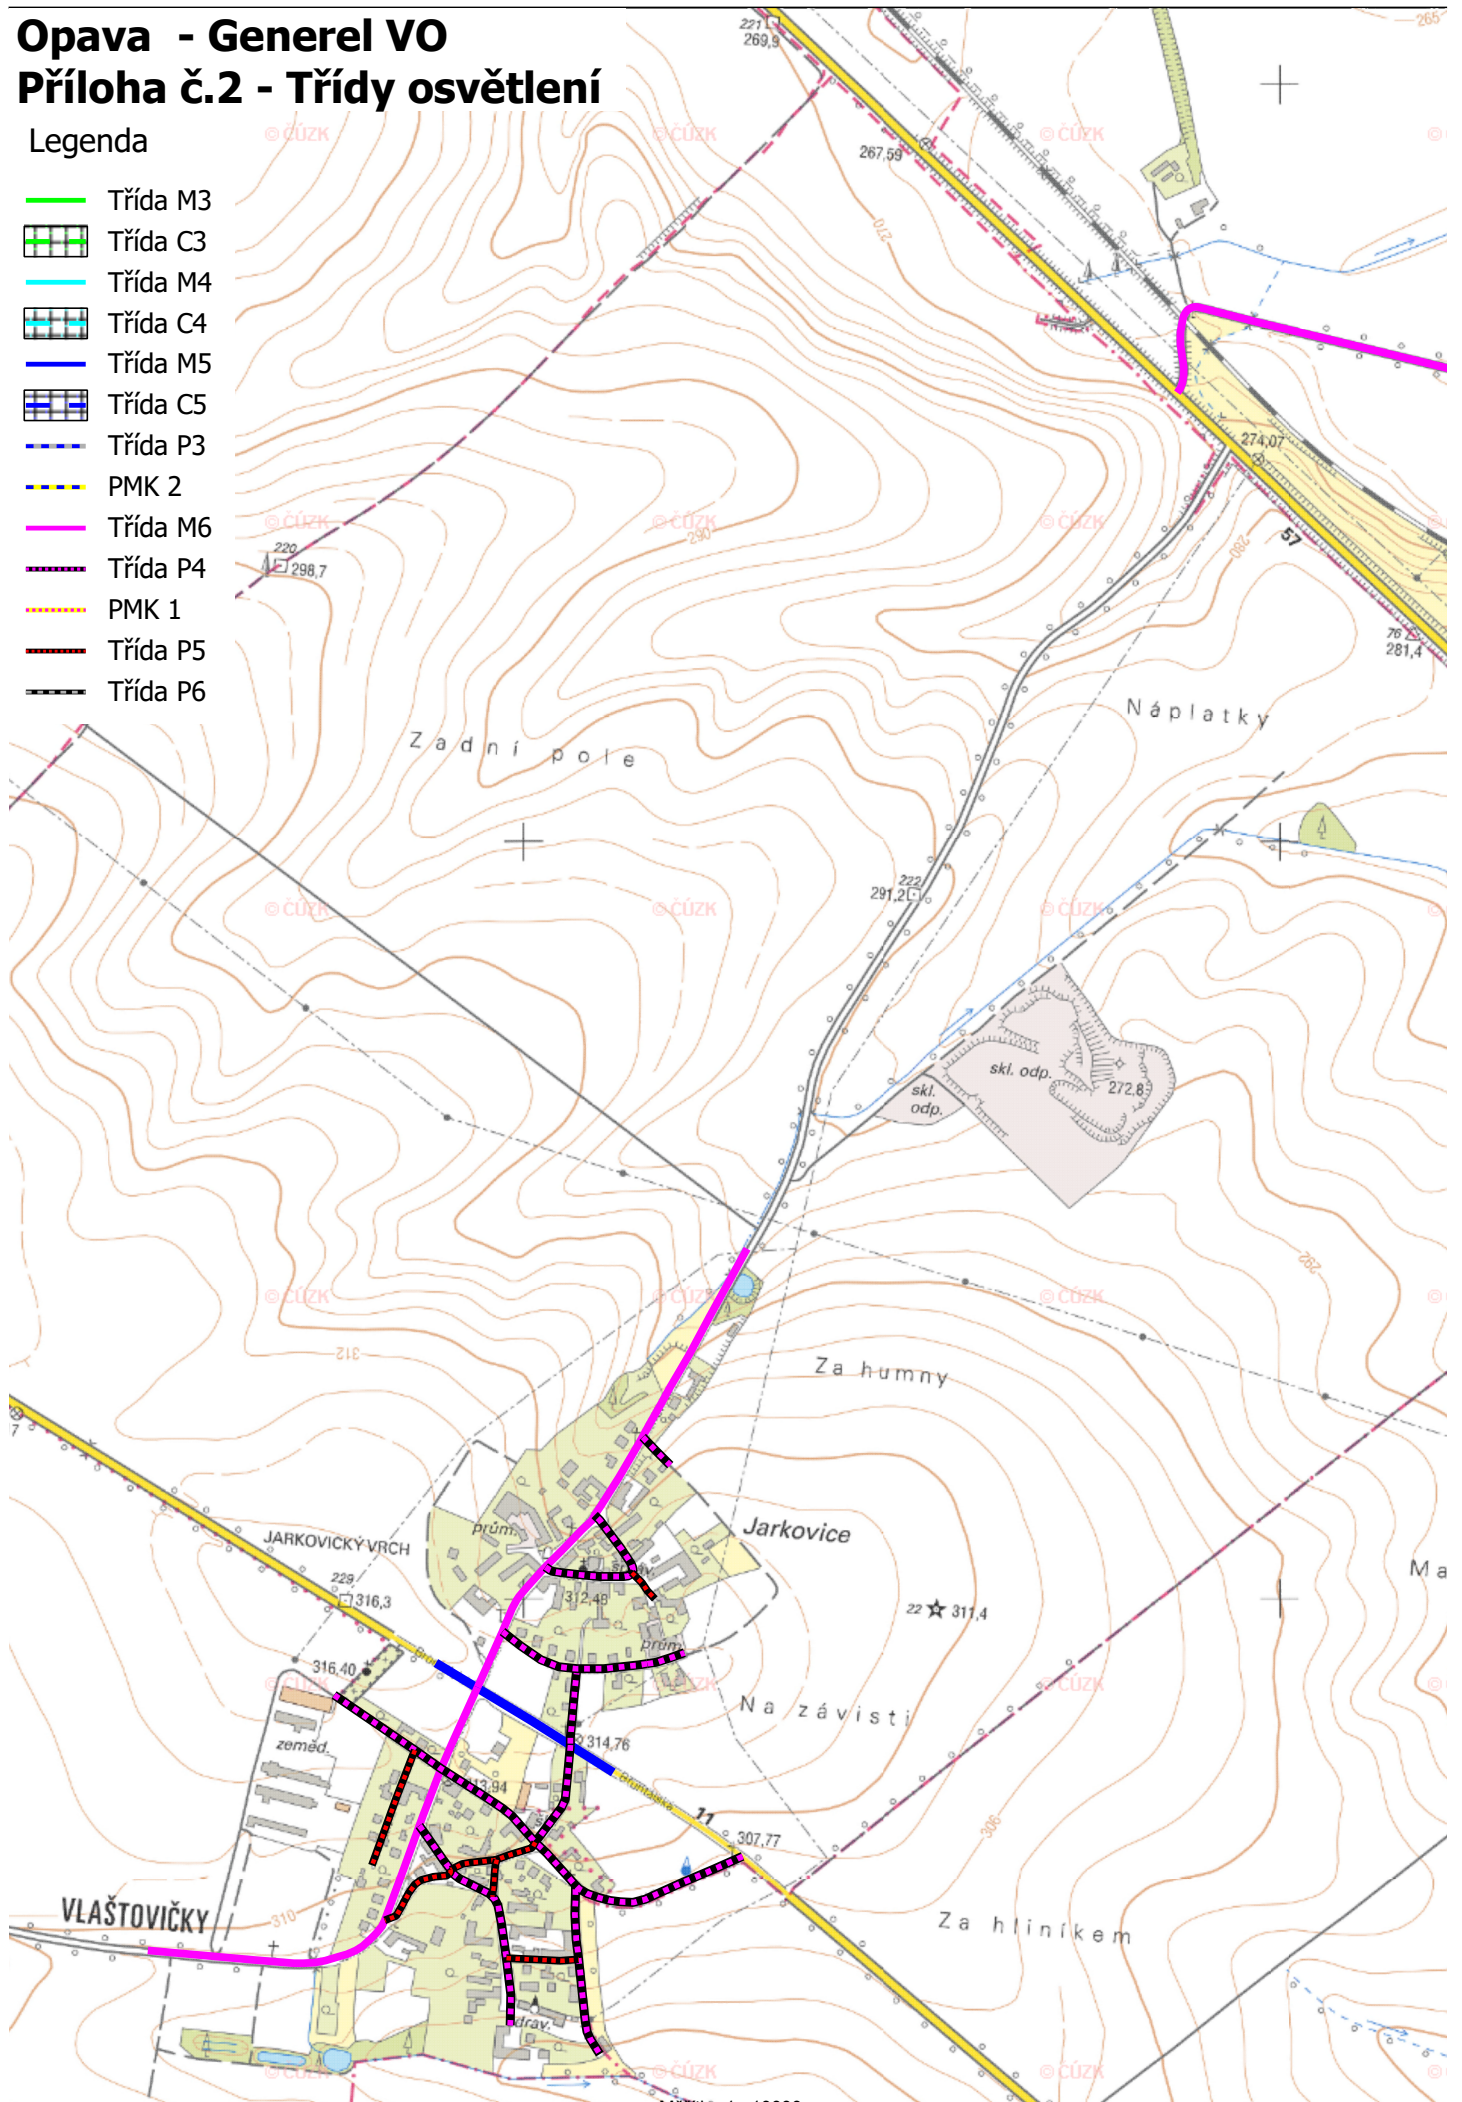

Měřítko 1 : 10000


100 0 100 200 300 400m

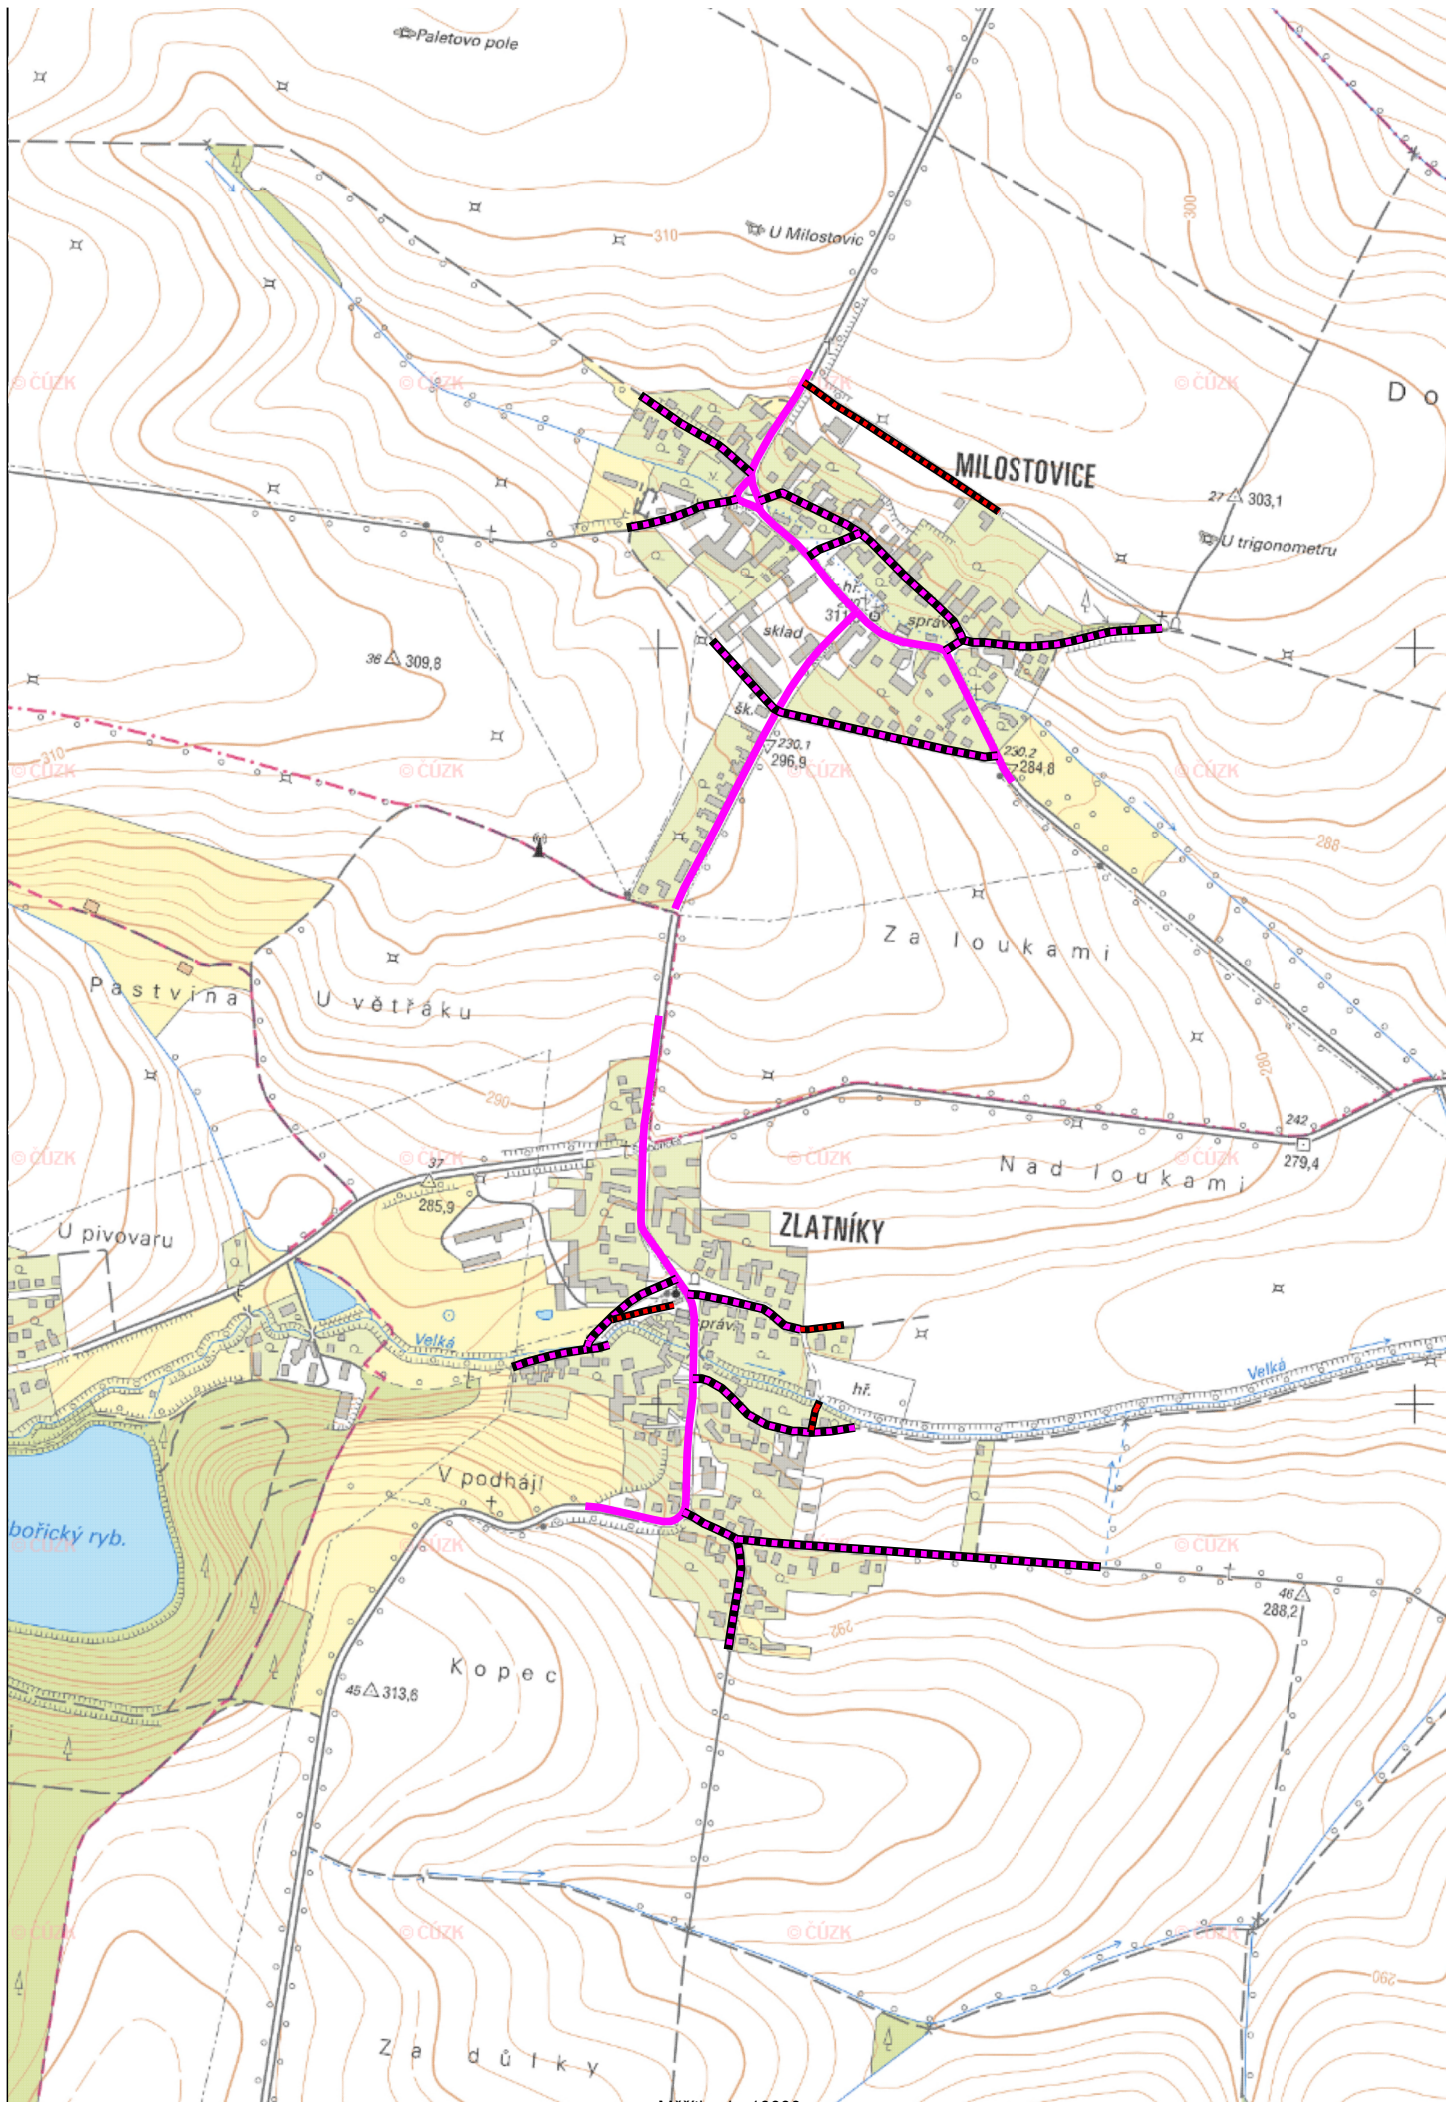

Měřítko 1 : 10000


100 0 100 200 300 400m



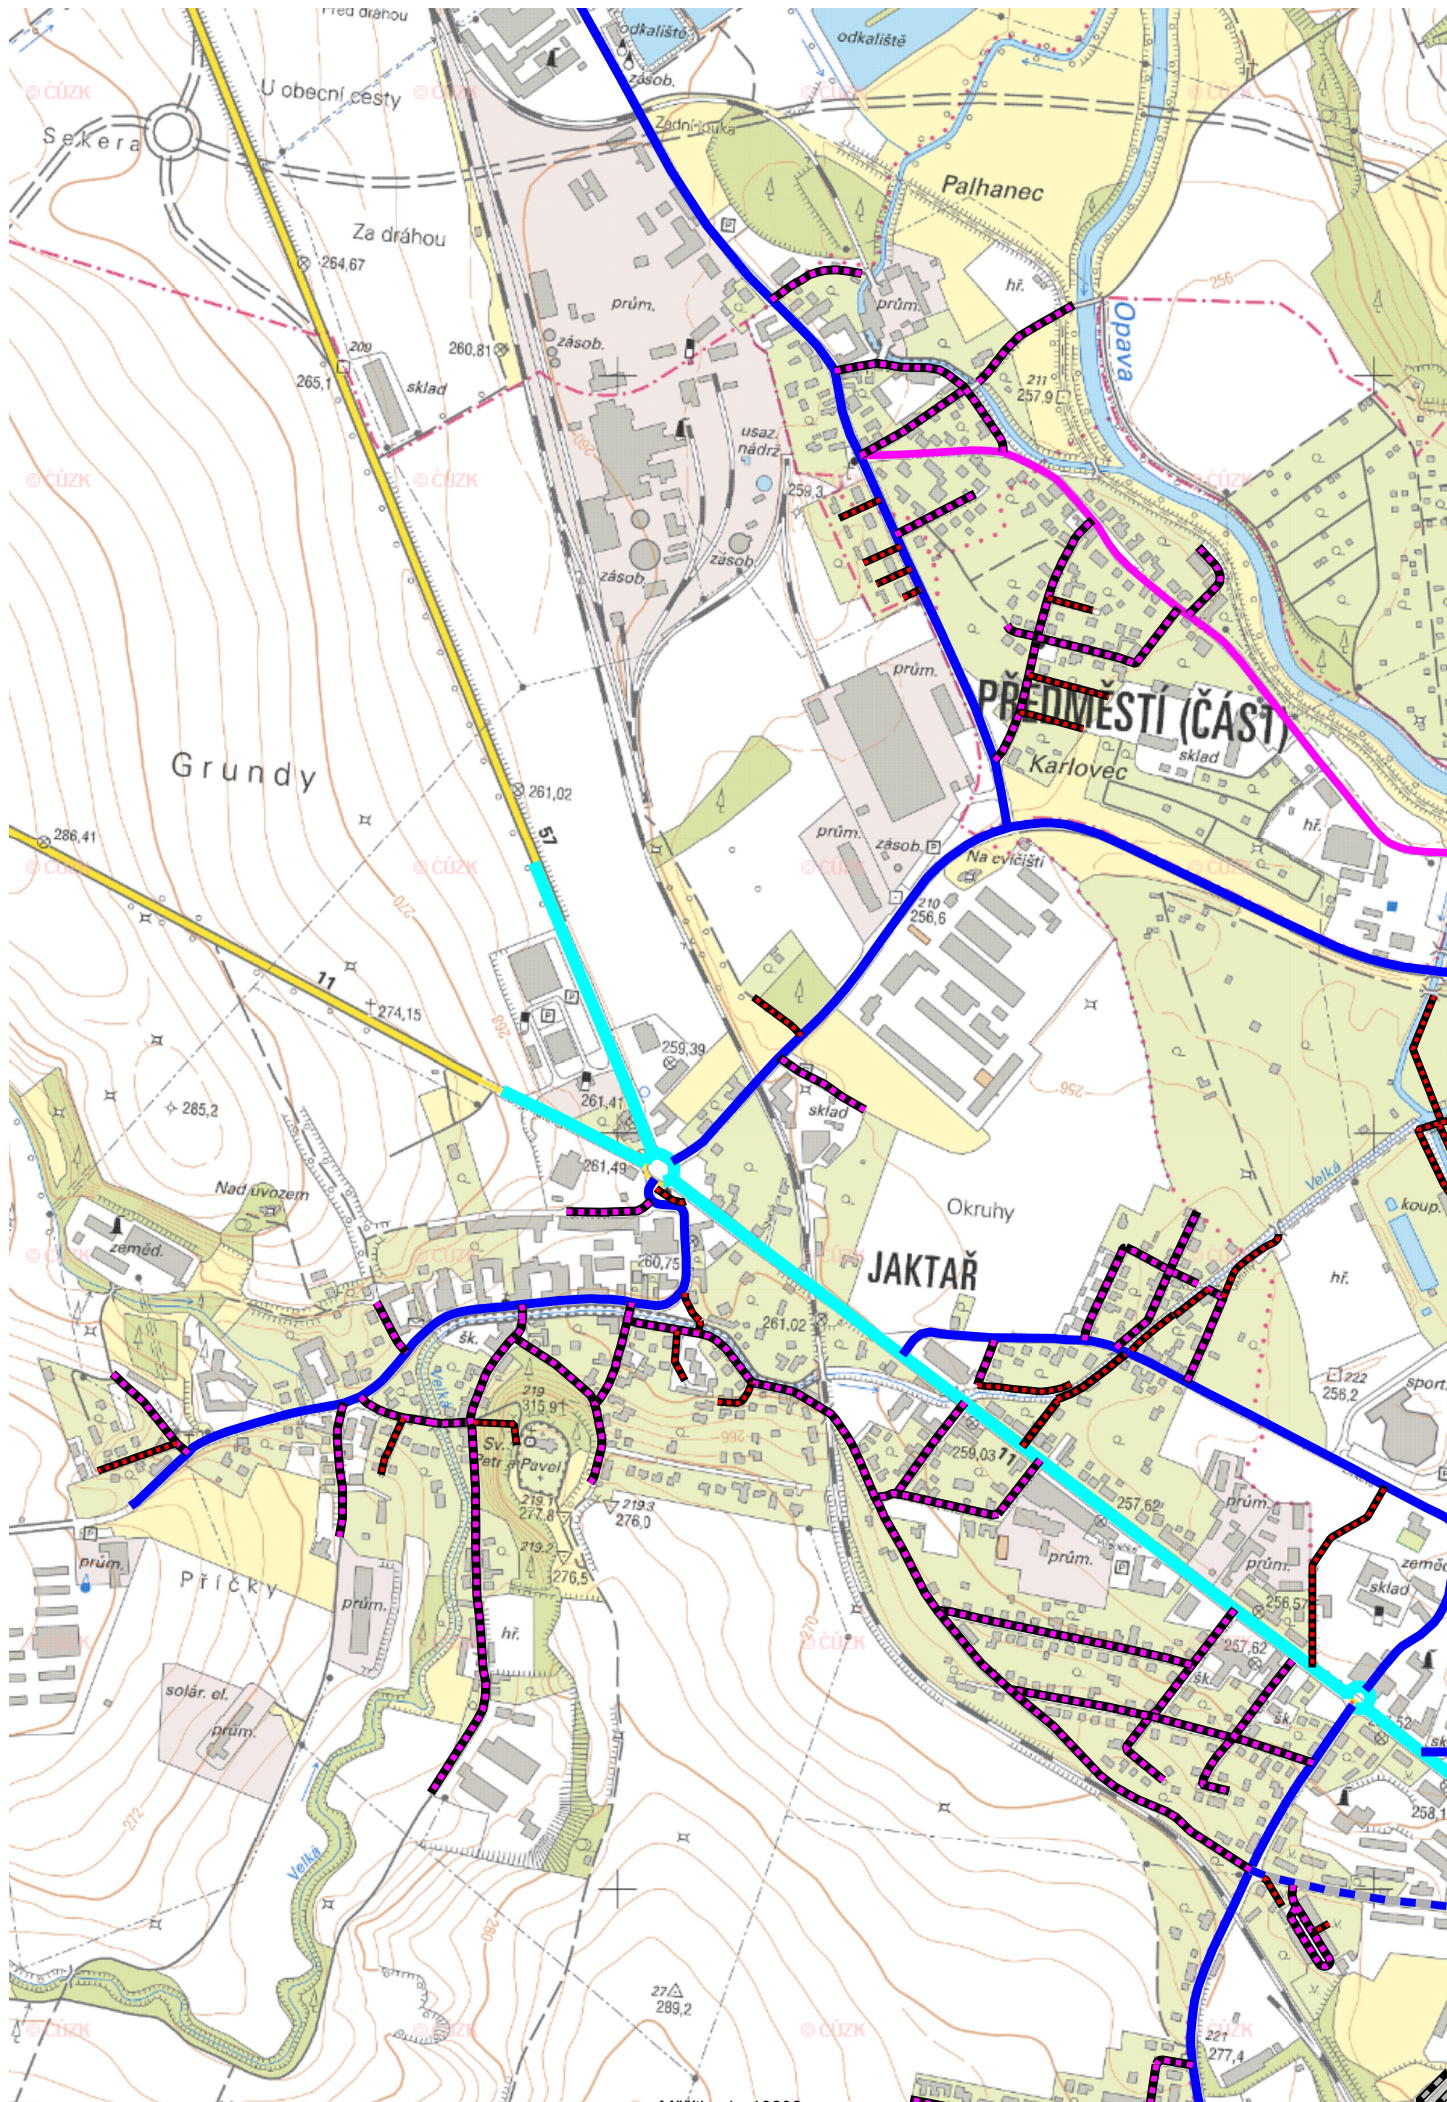


Měřtko 1 : 10000


100 0 100 200 300 400m

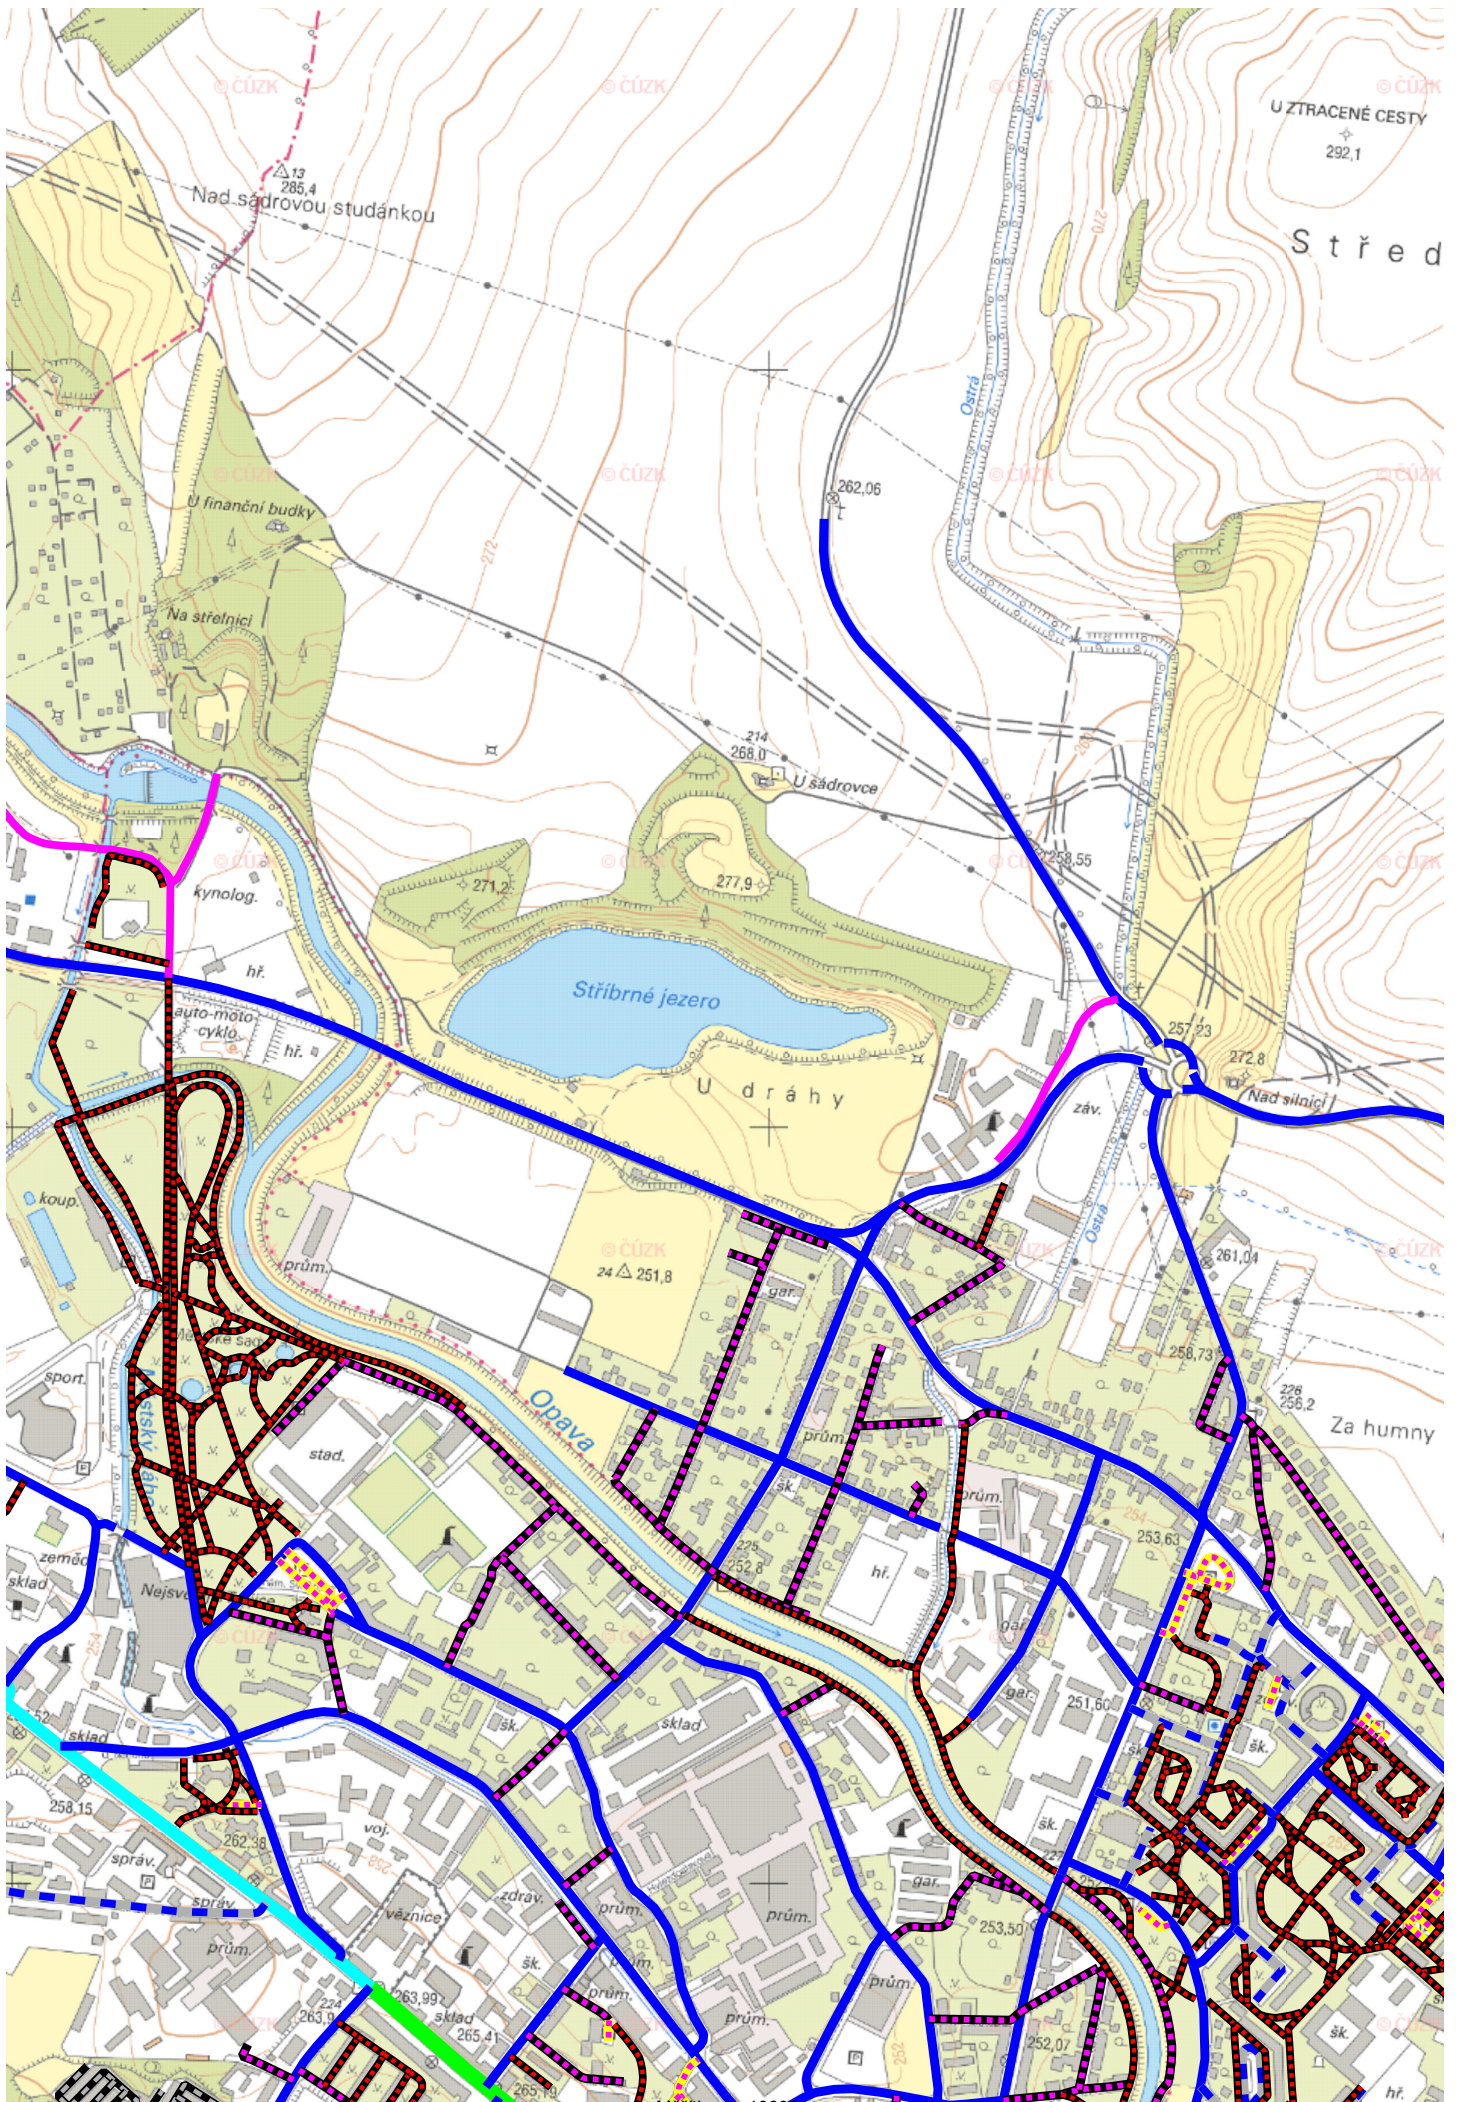


Měřtko 1 : 10000
100 0 100 200 300 400m

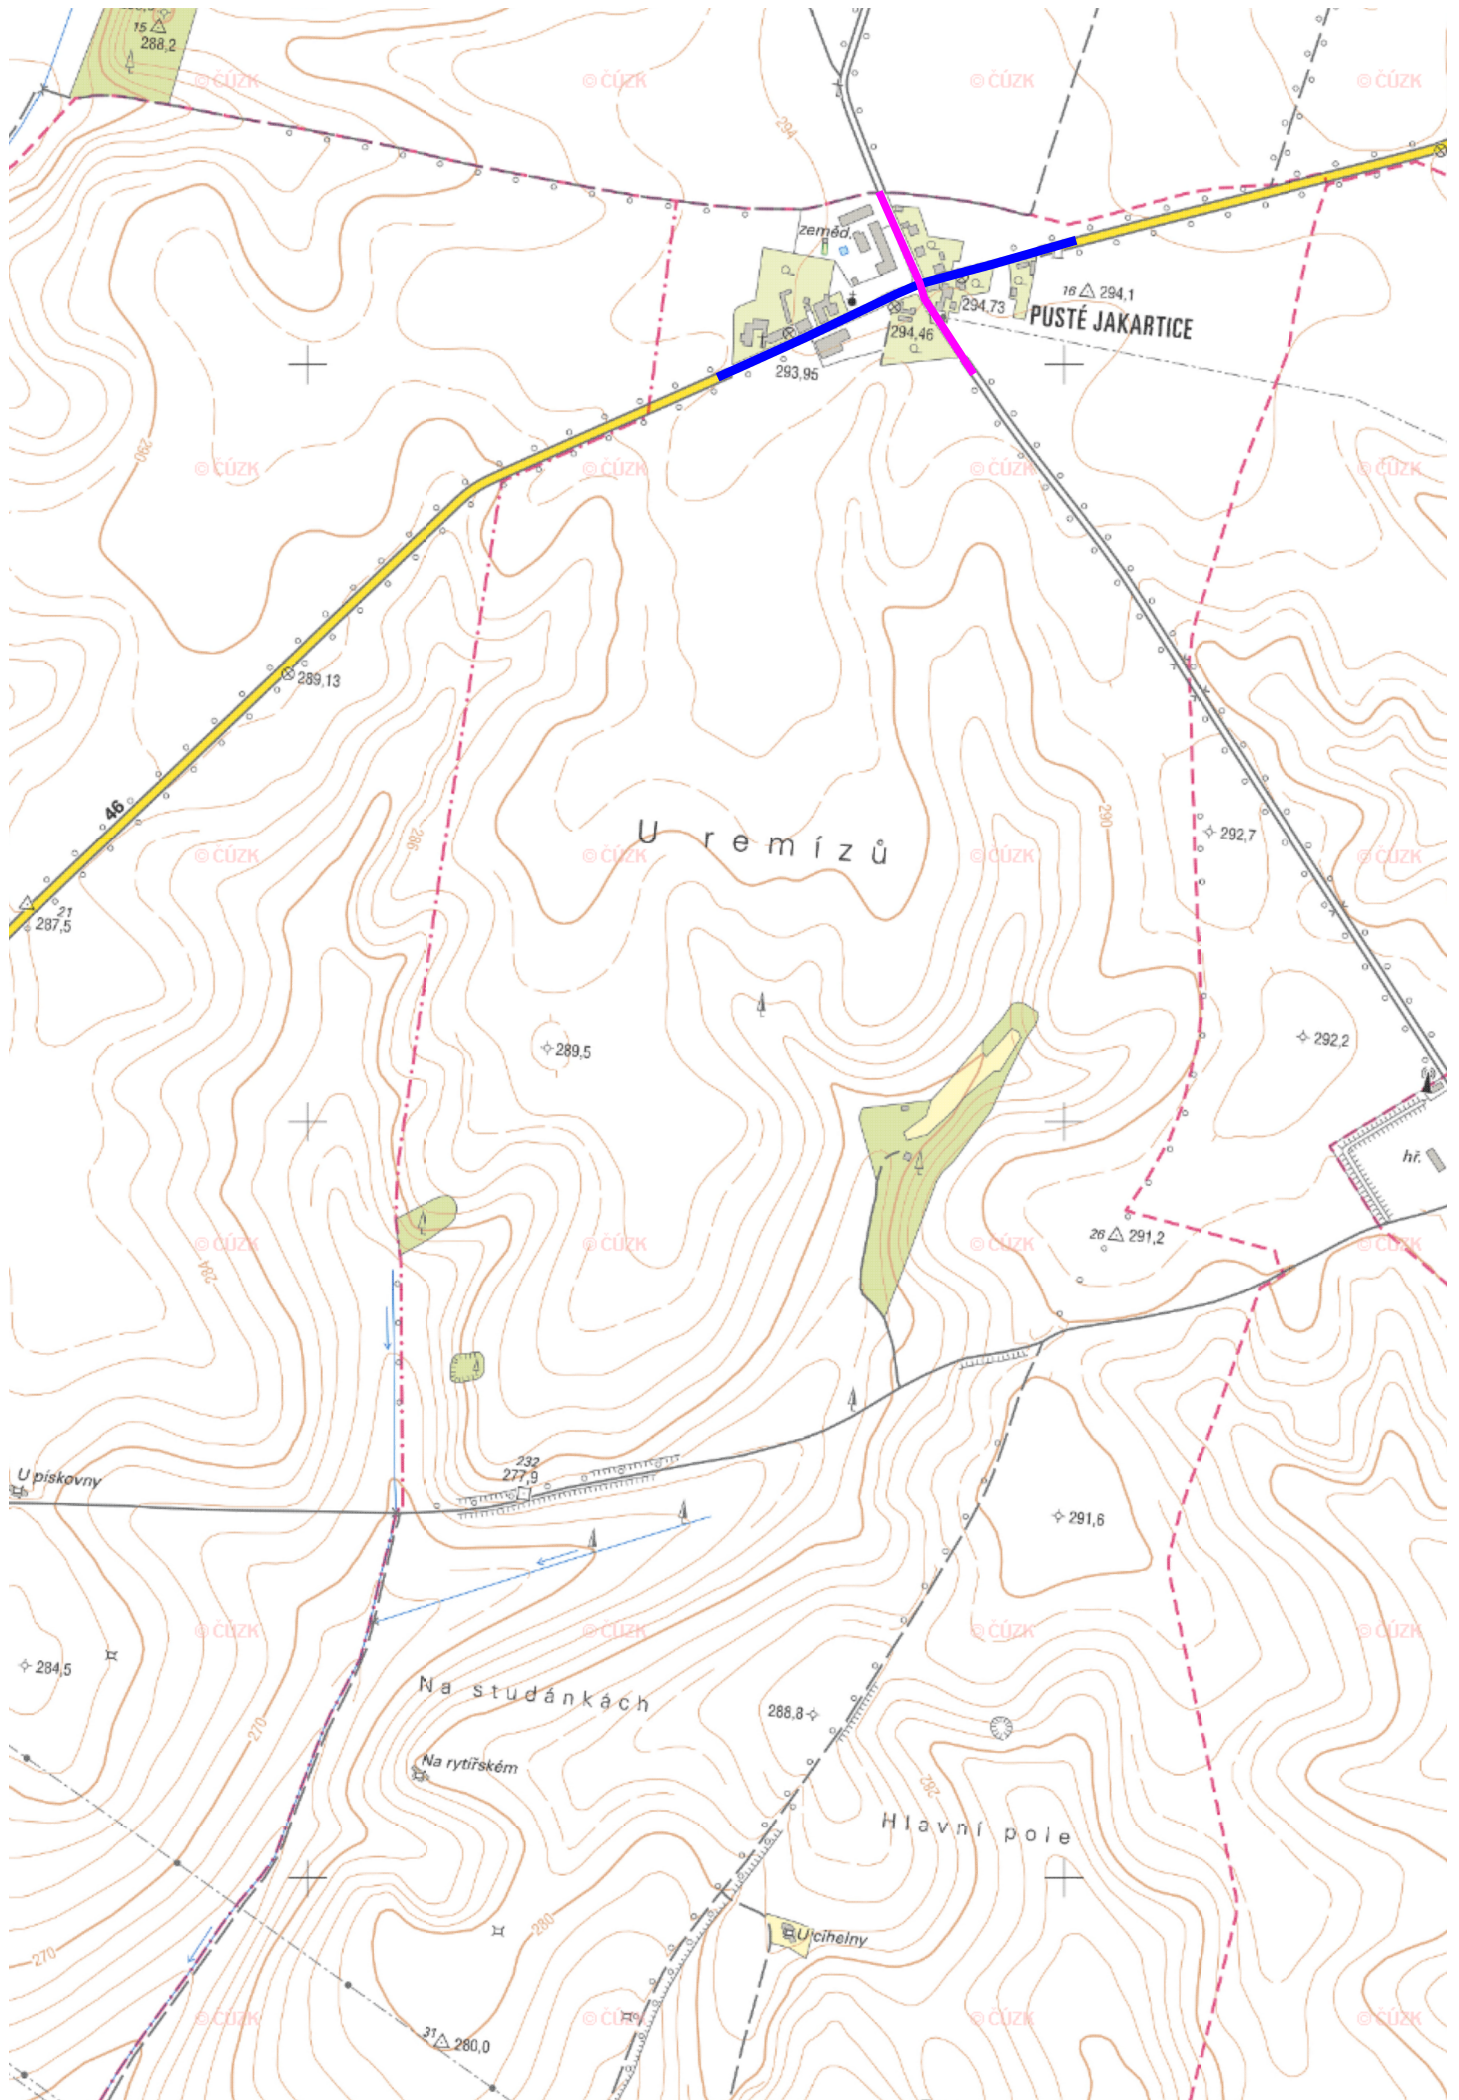


Měřitko 1 : 10000

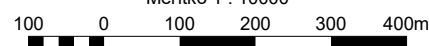

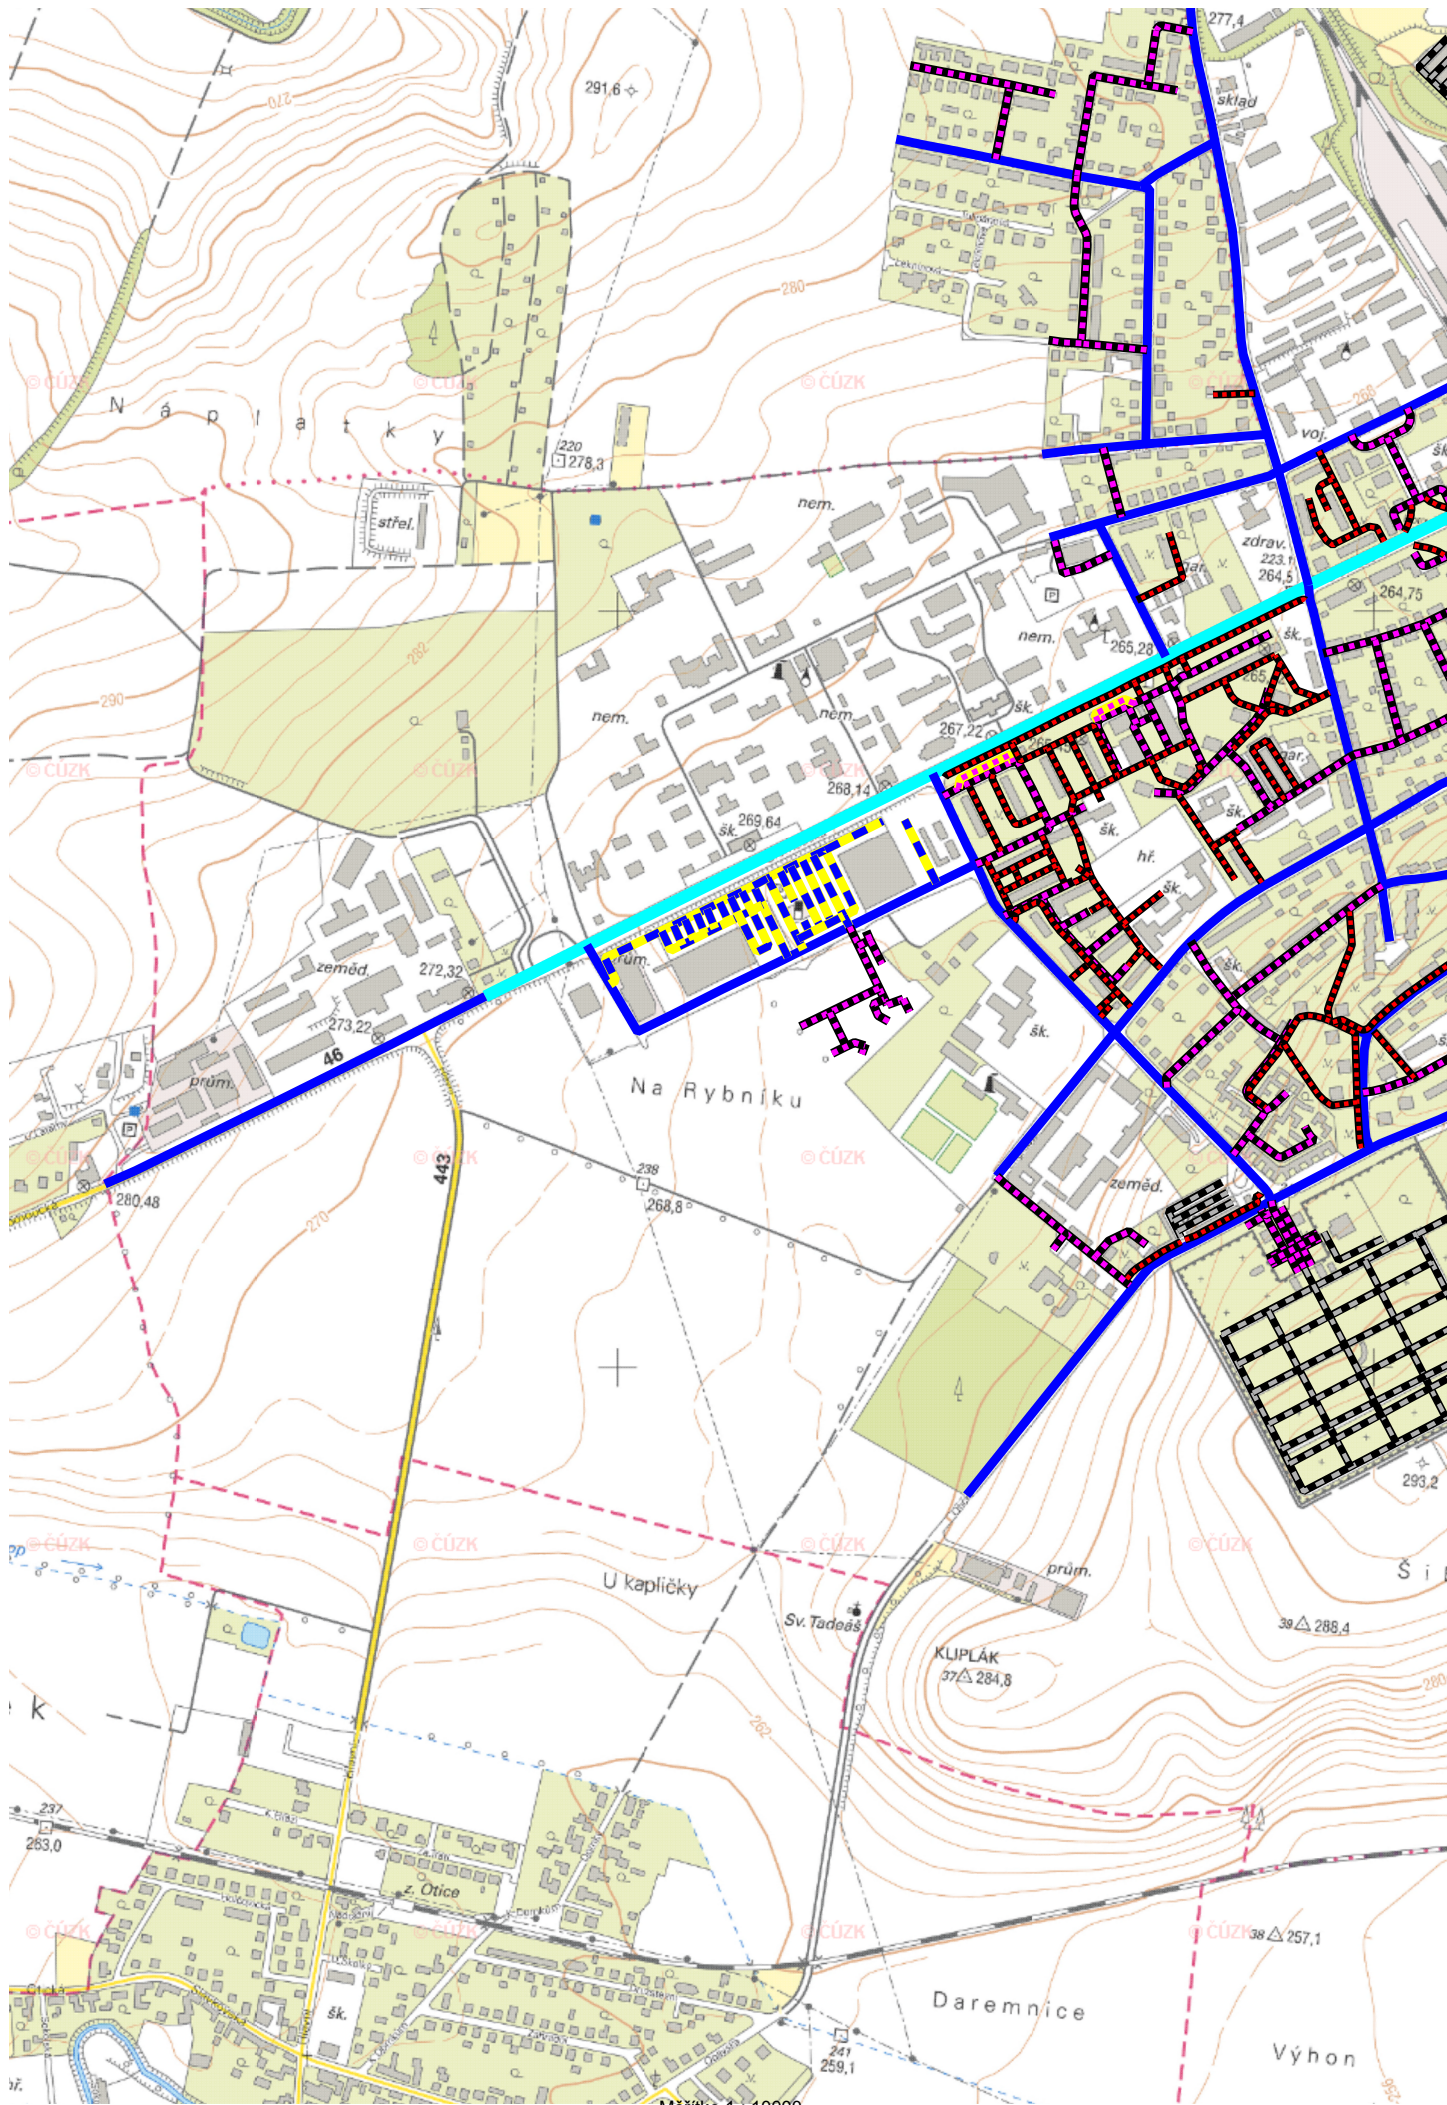

Měřítko 1 : 10000


100 0 100 200 300 400m

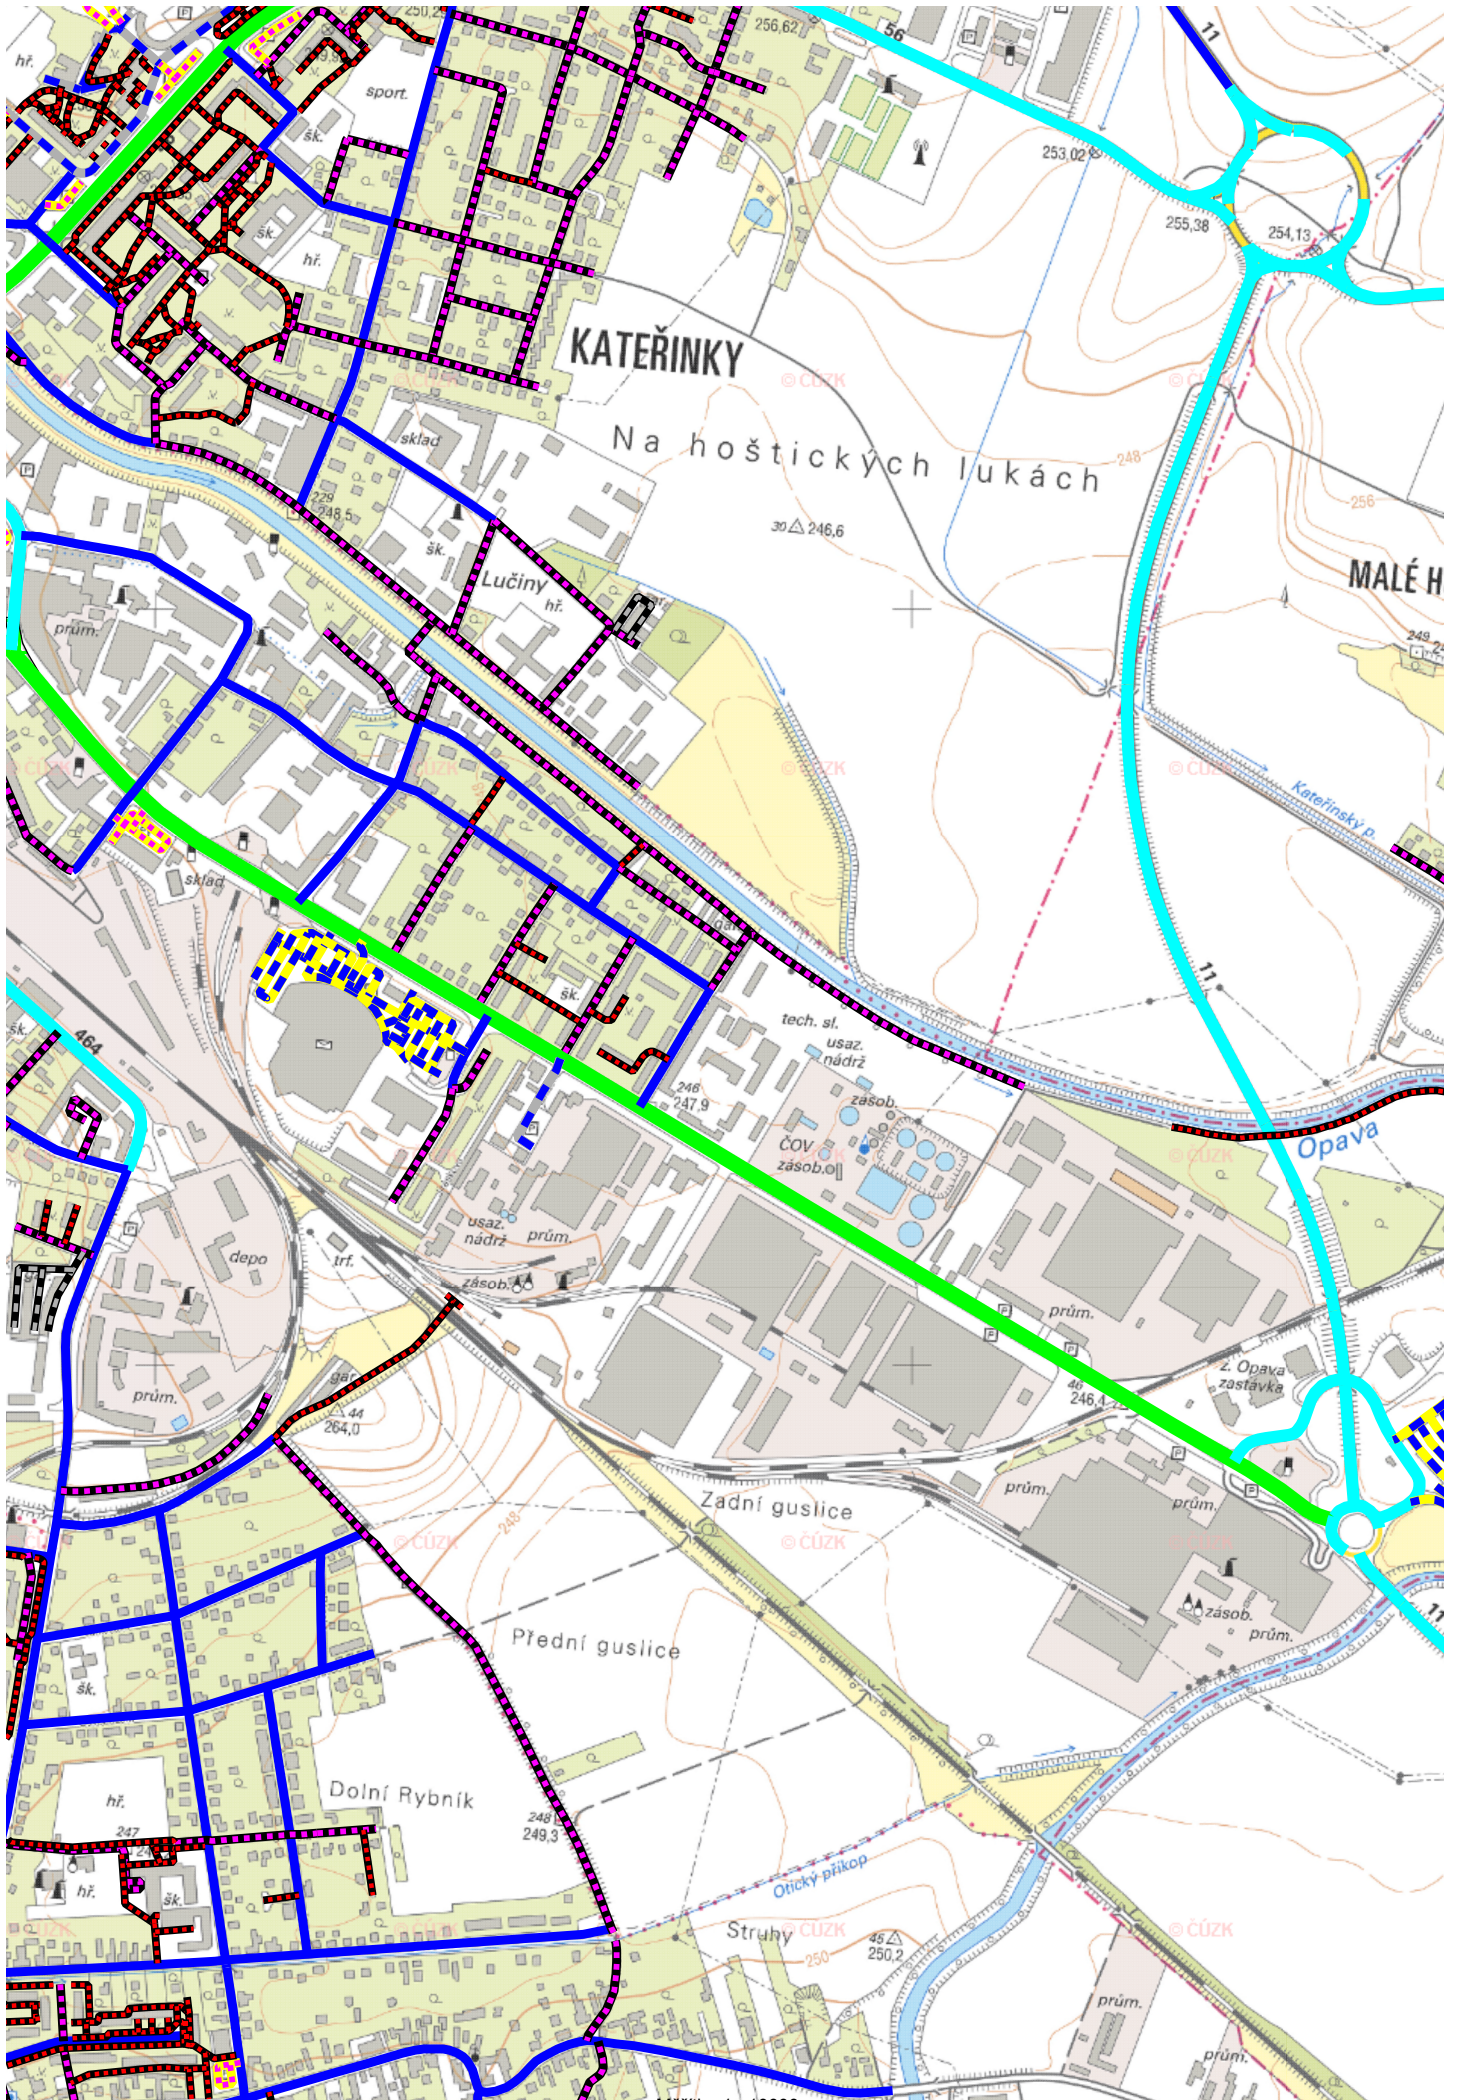

Měřítko 1 : 10000


100 0 100 200 300 400m



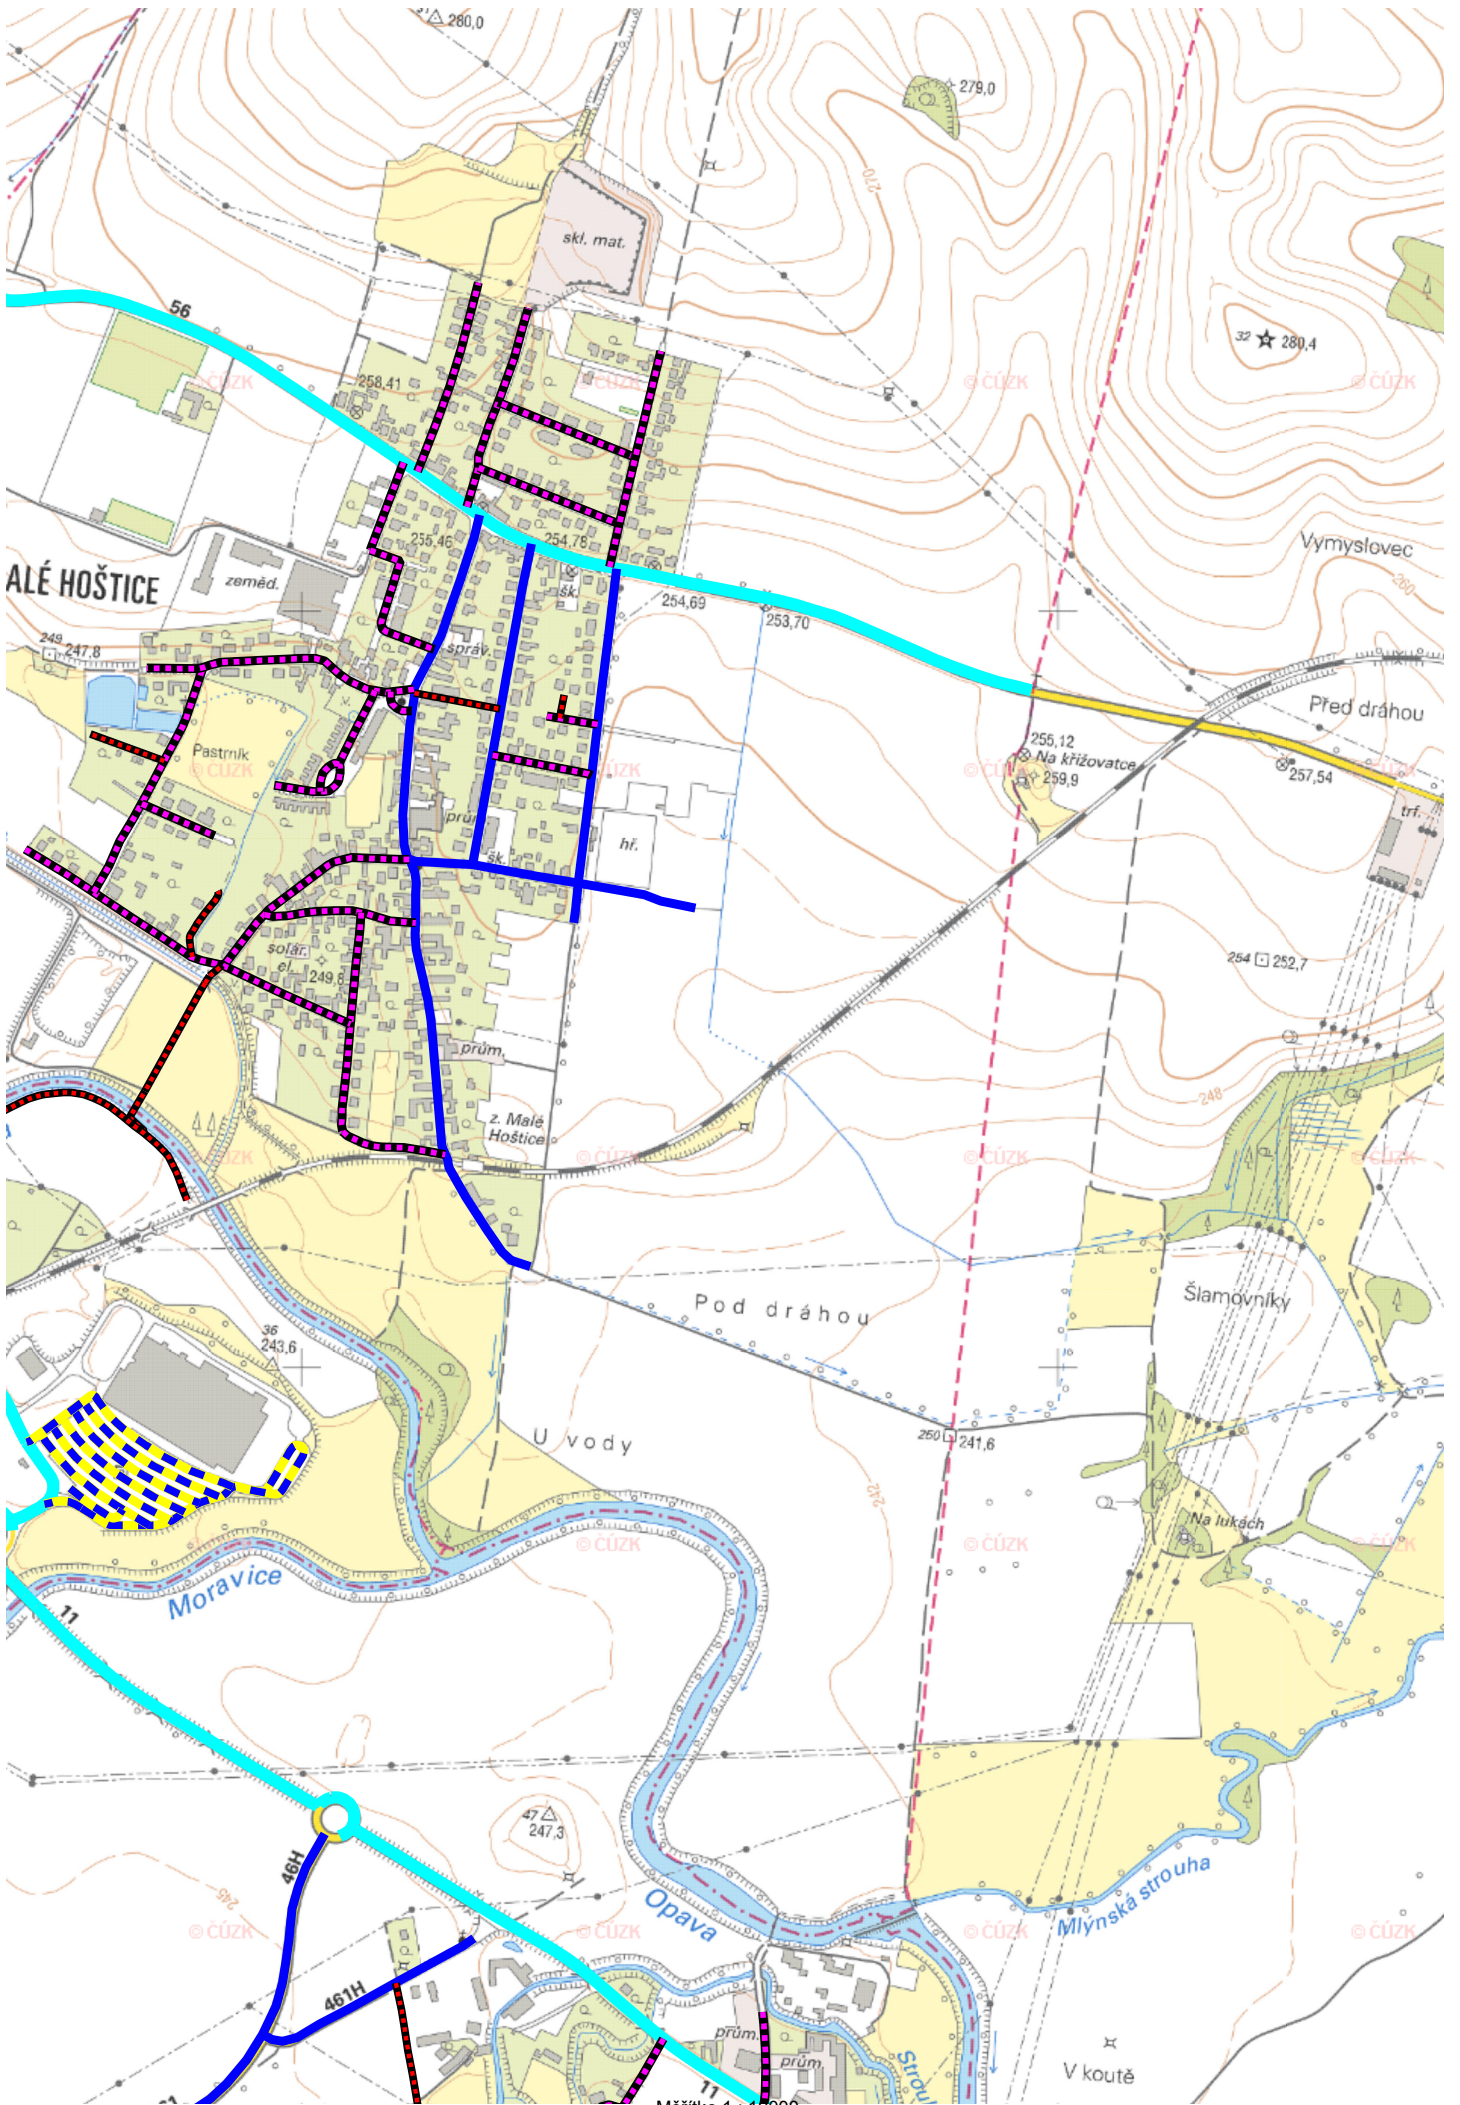



Měřítko 1 : 10000

100 0 100 200 300 400m

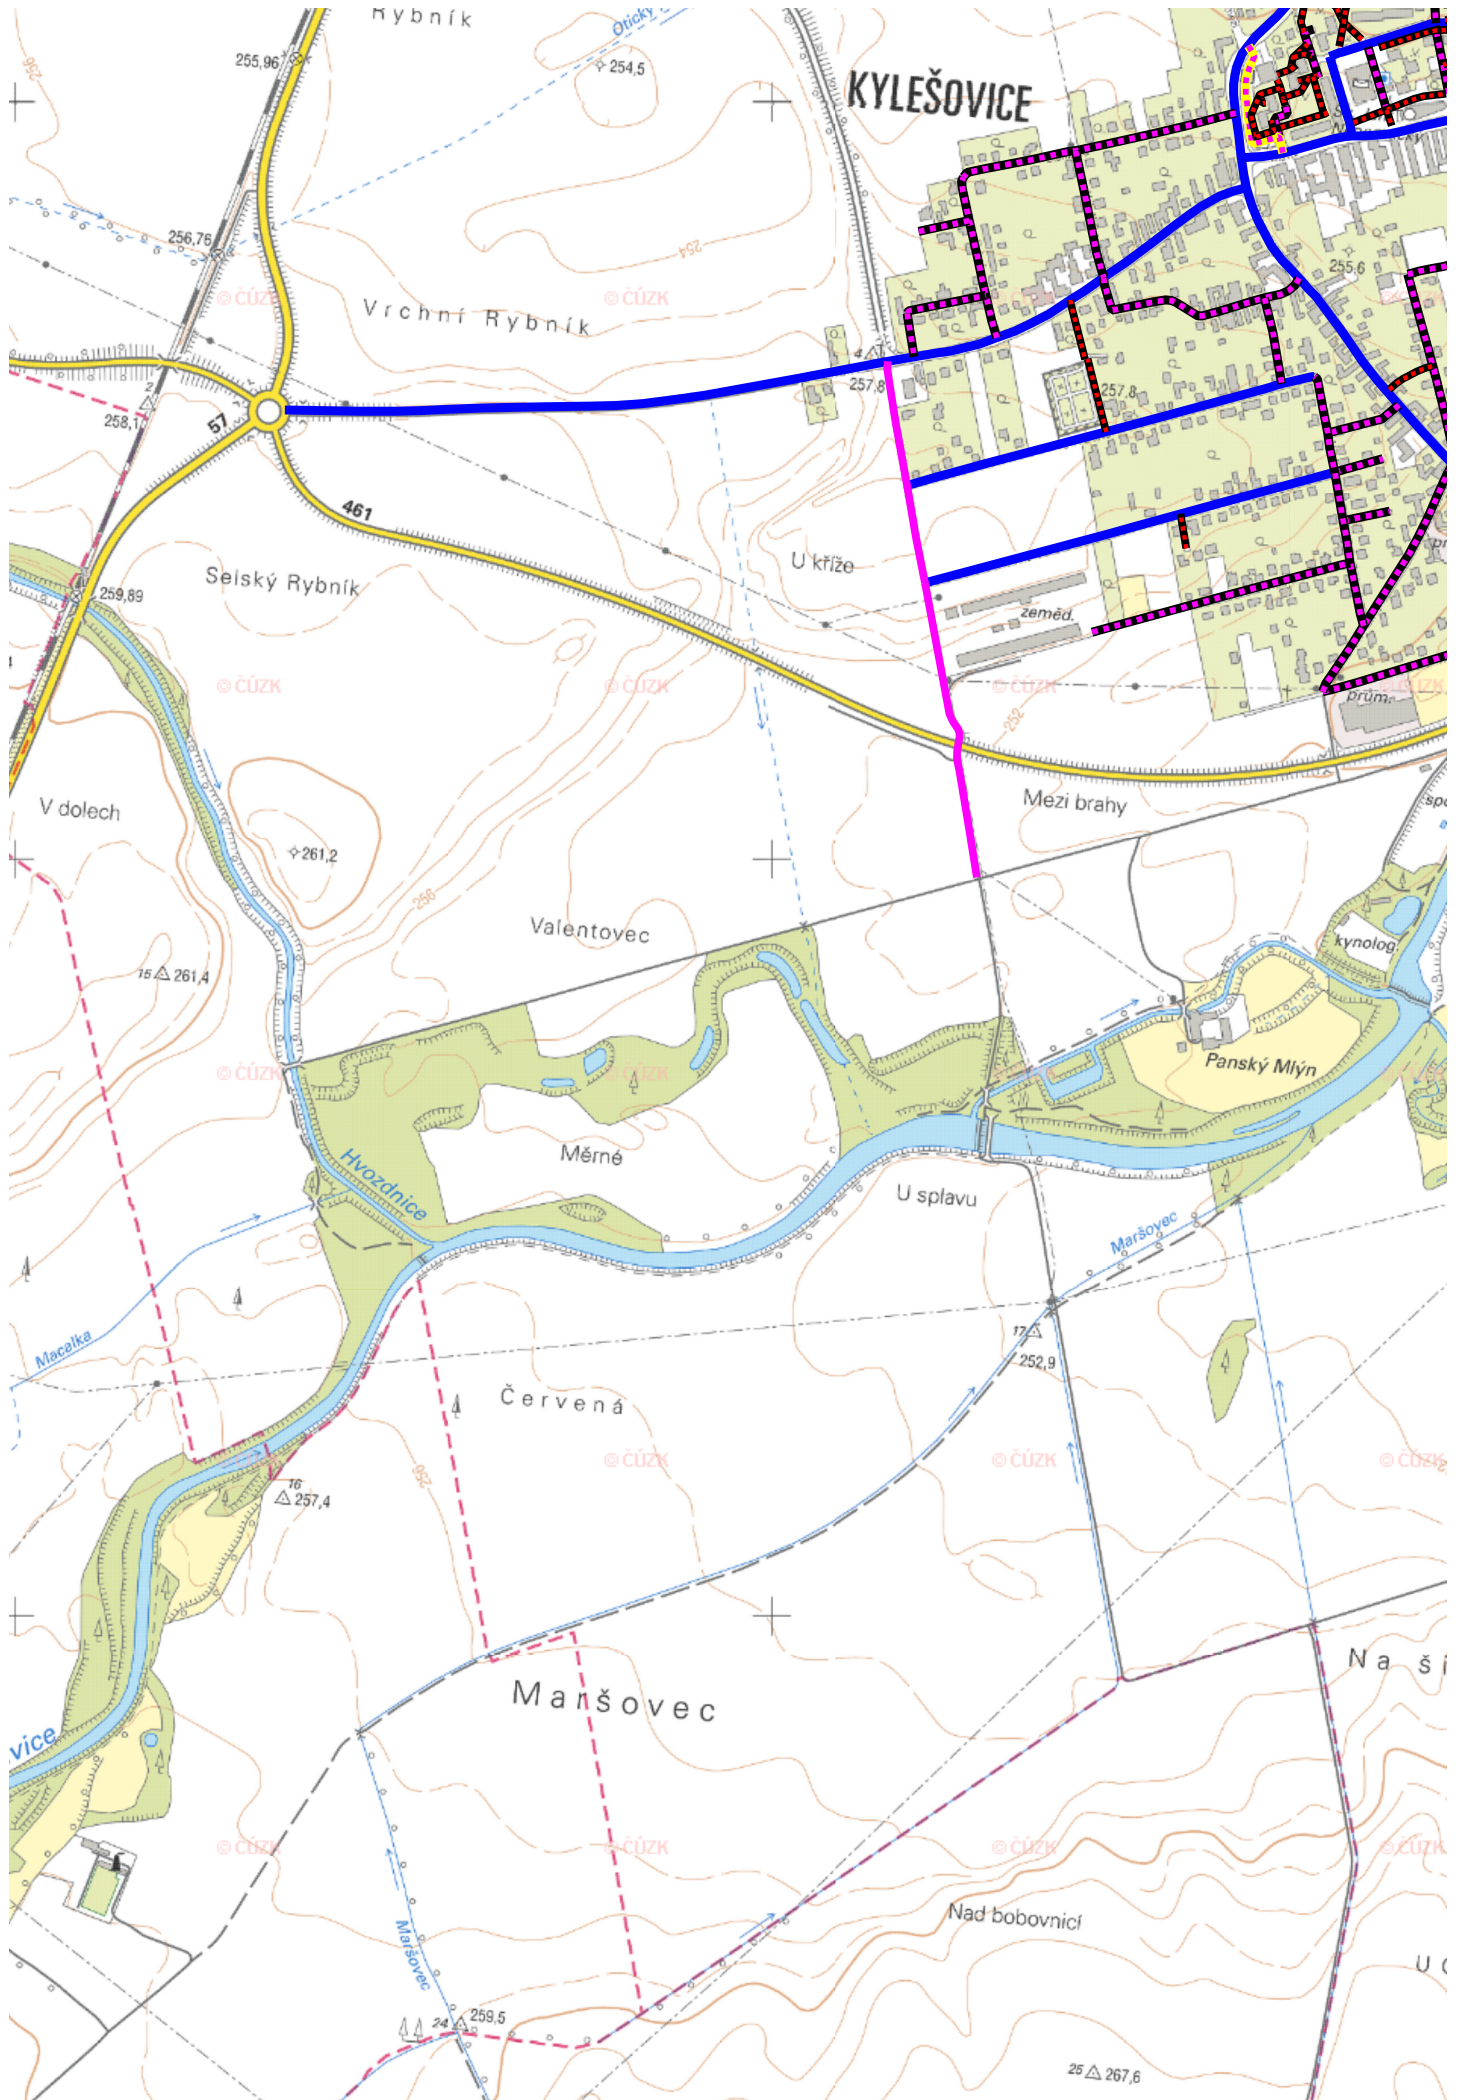


Měřítko 1 : 10000

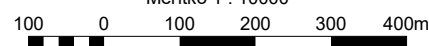

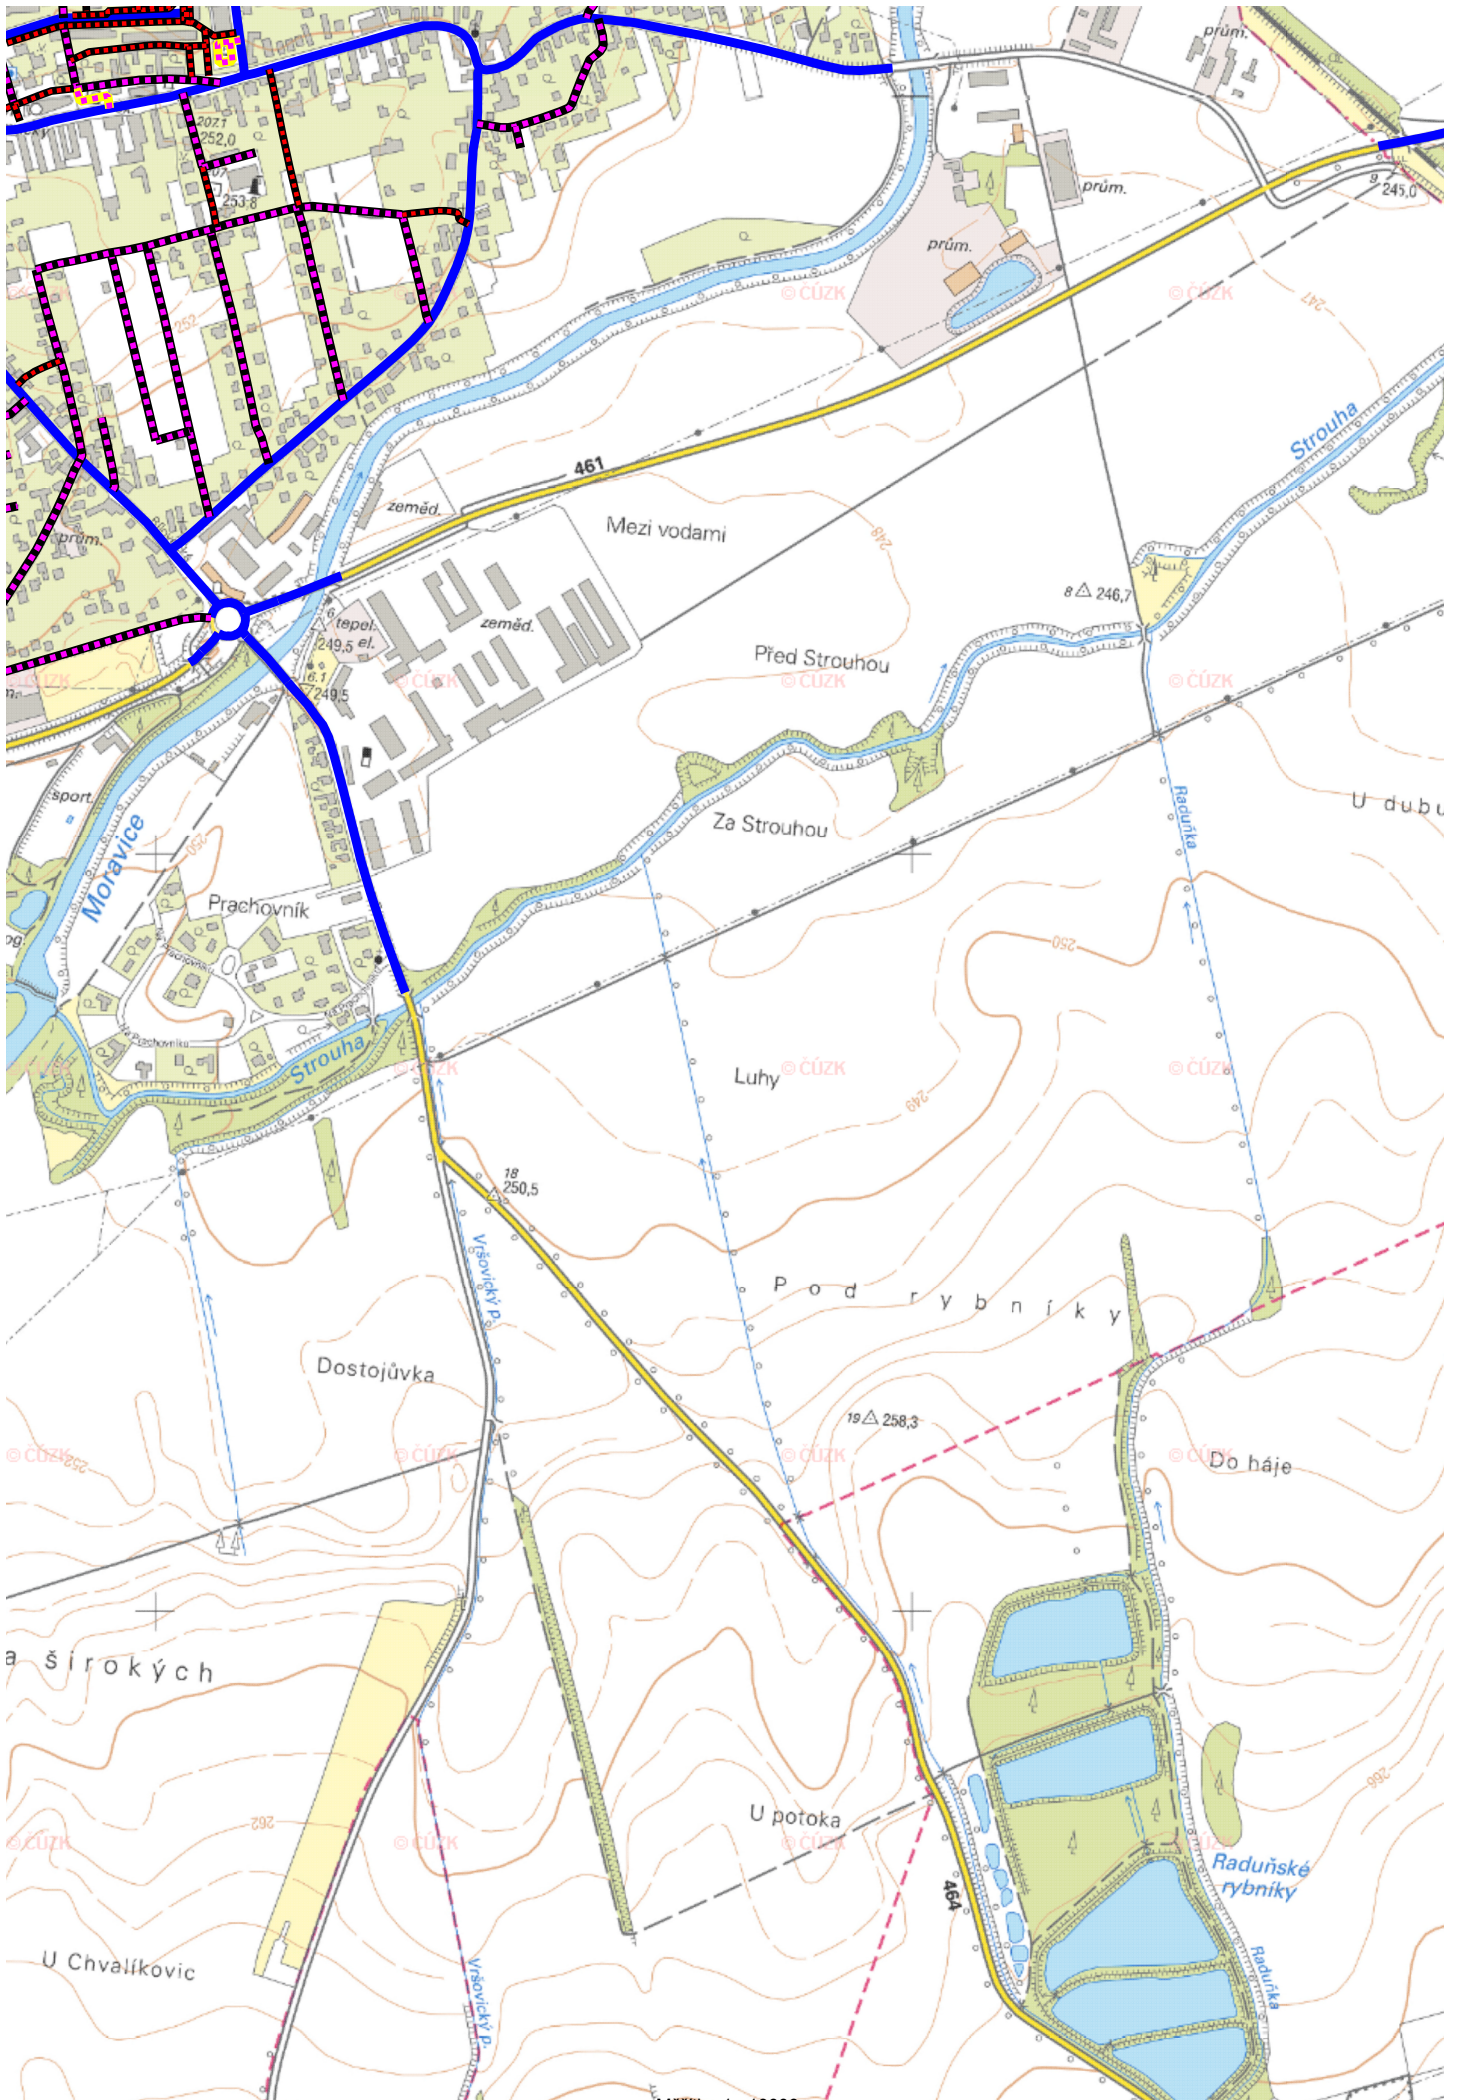


Měřitko 1 : 10000
 100 0 100 200 300 400m

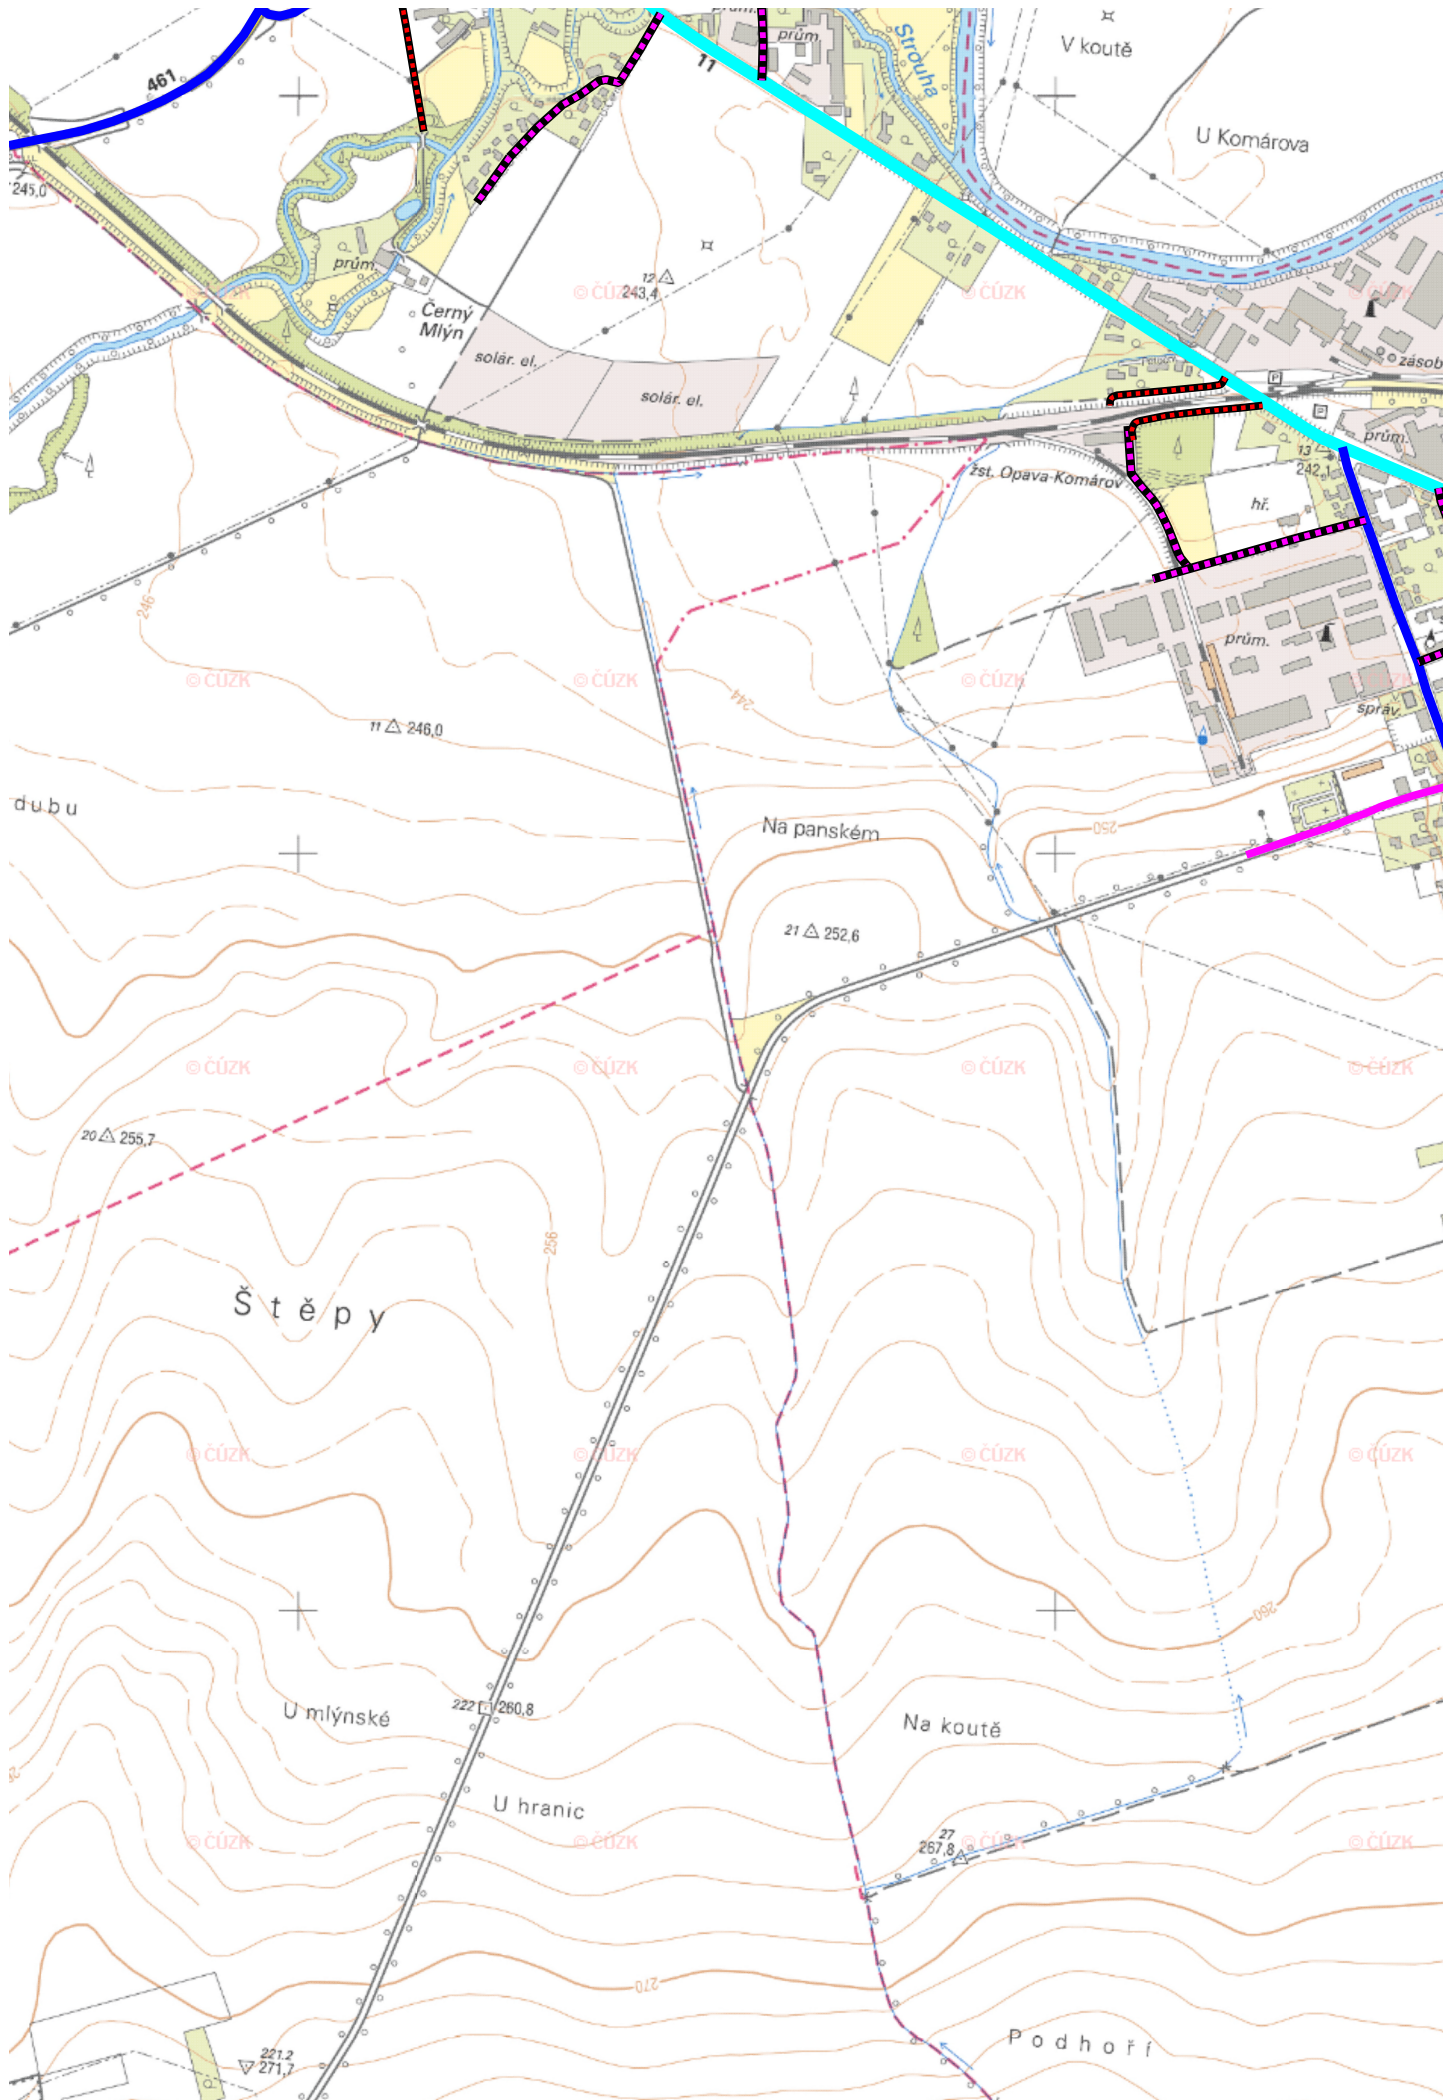

Měřítko 1 : 10000

100 0 100 200 300 400m




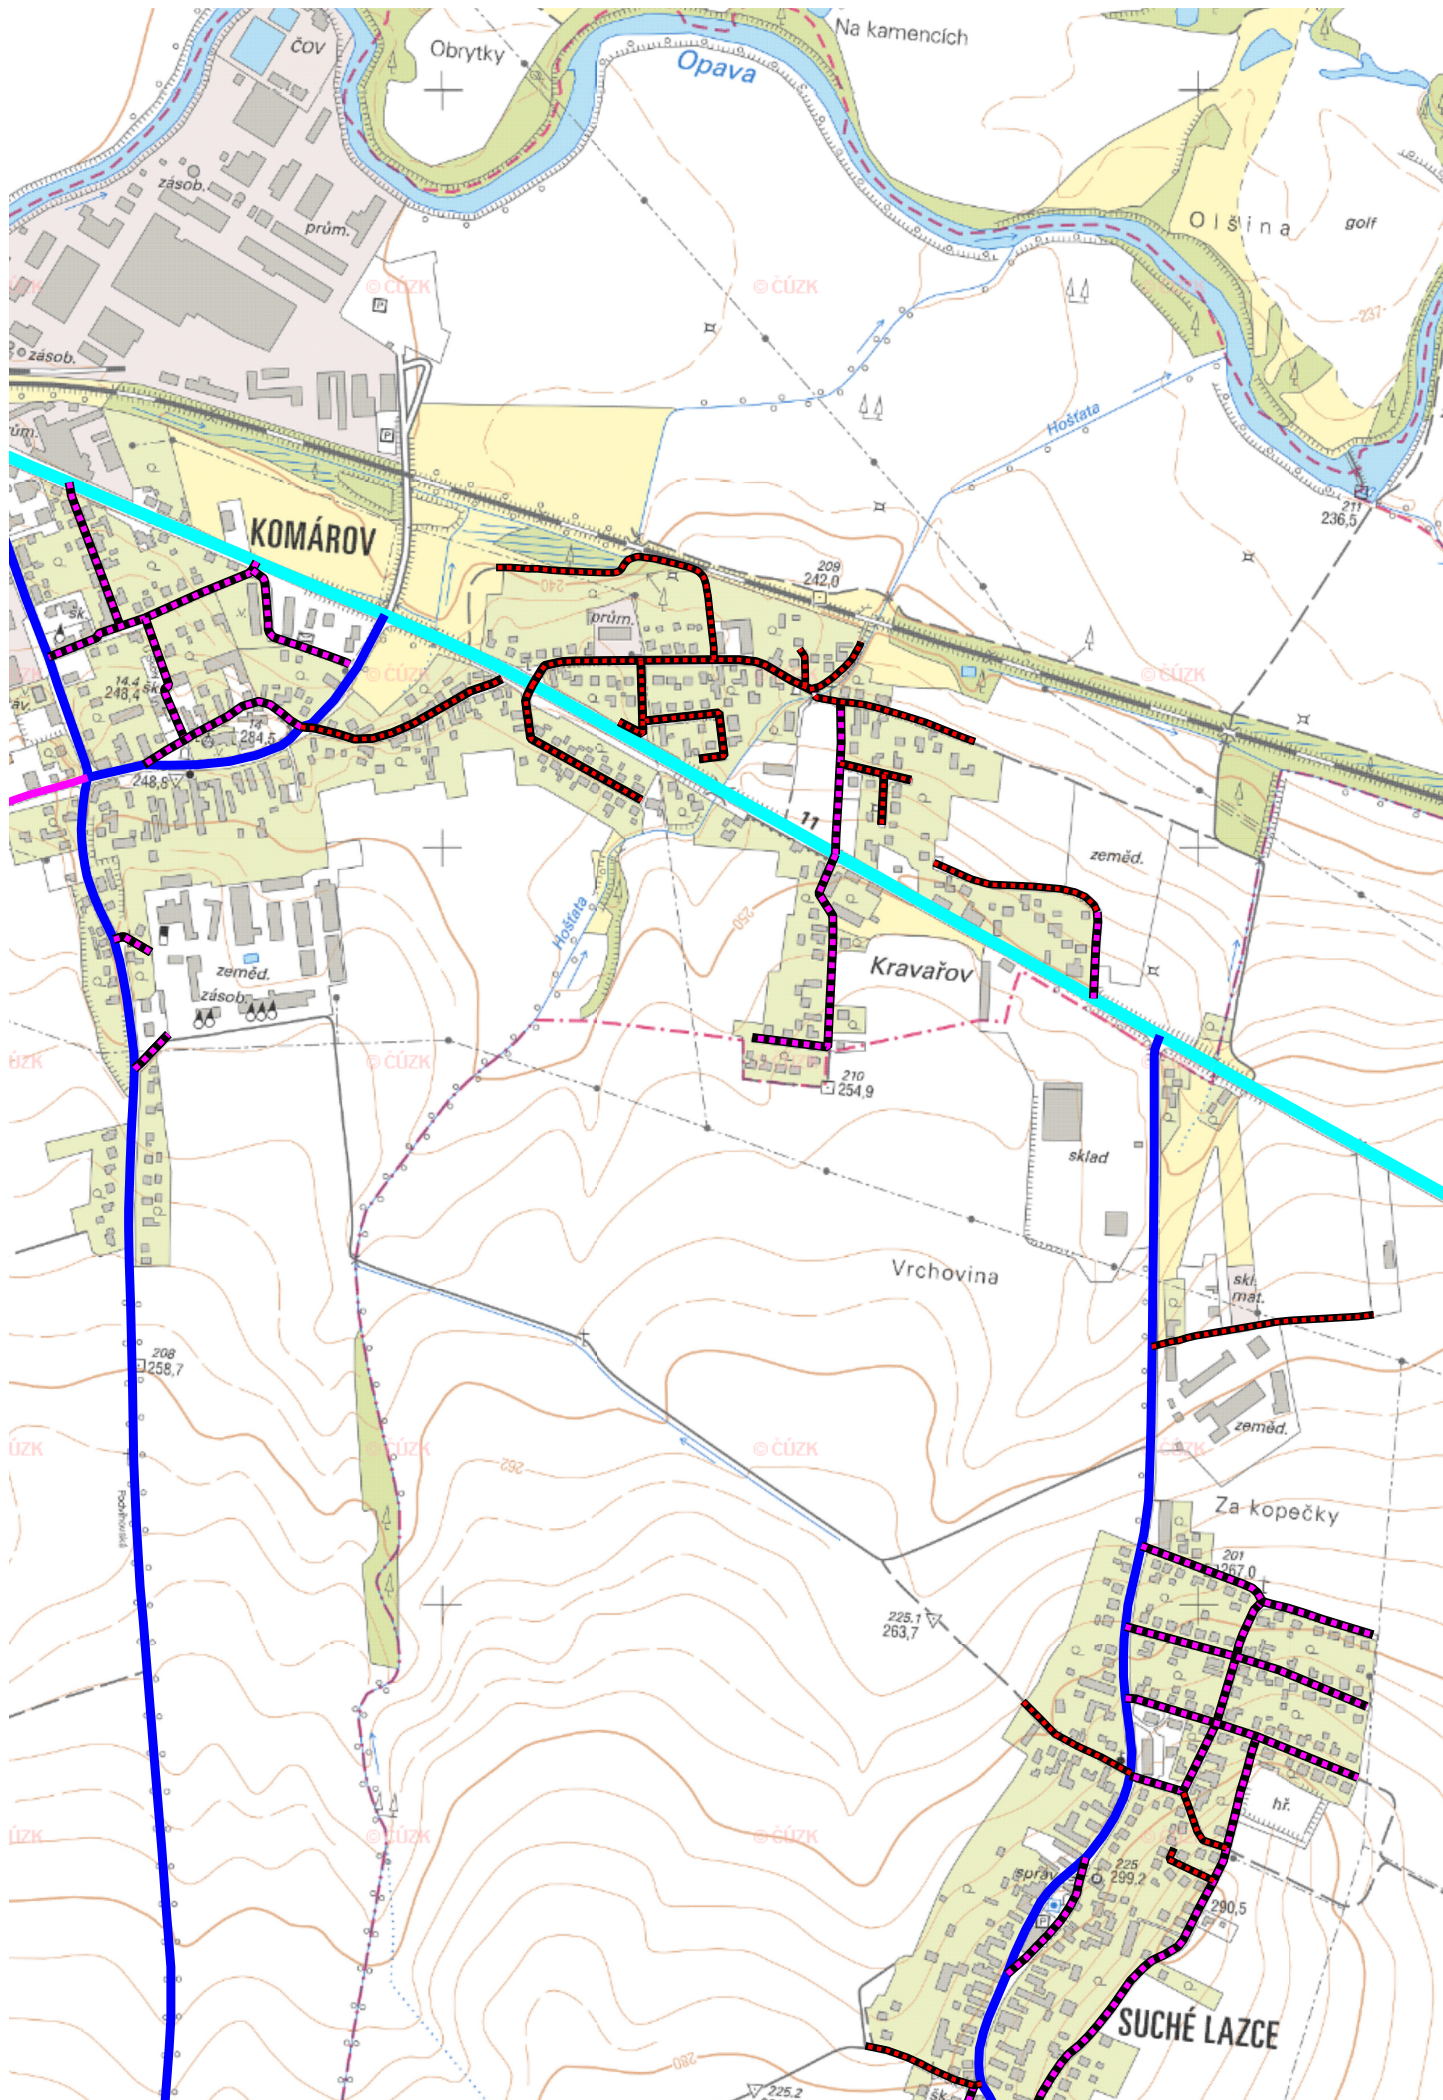


Měřítko 1 : 10000


100 0 100 200 300 400m



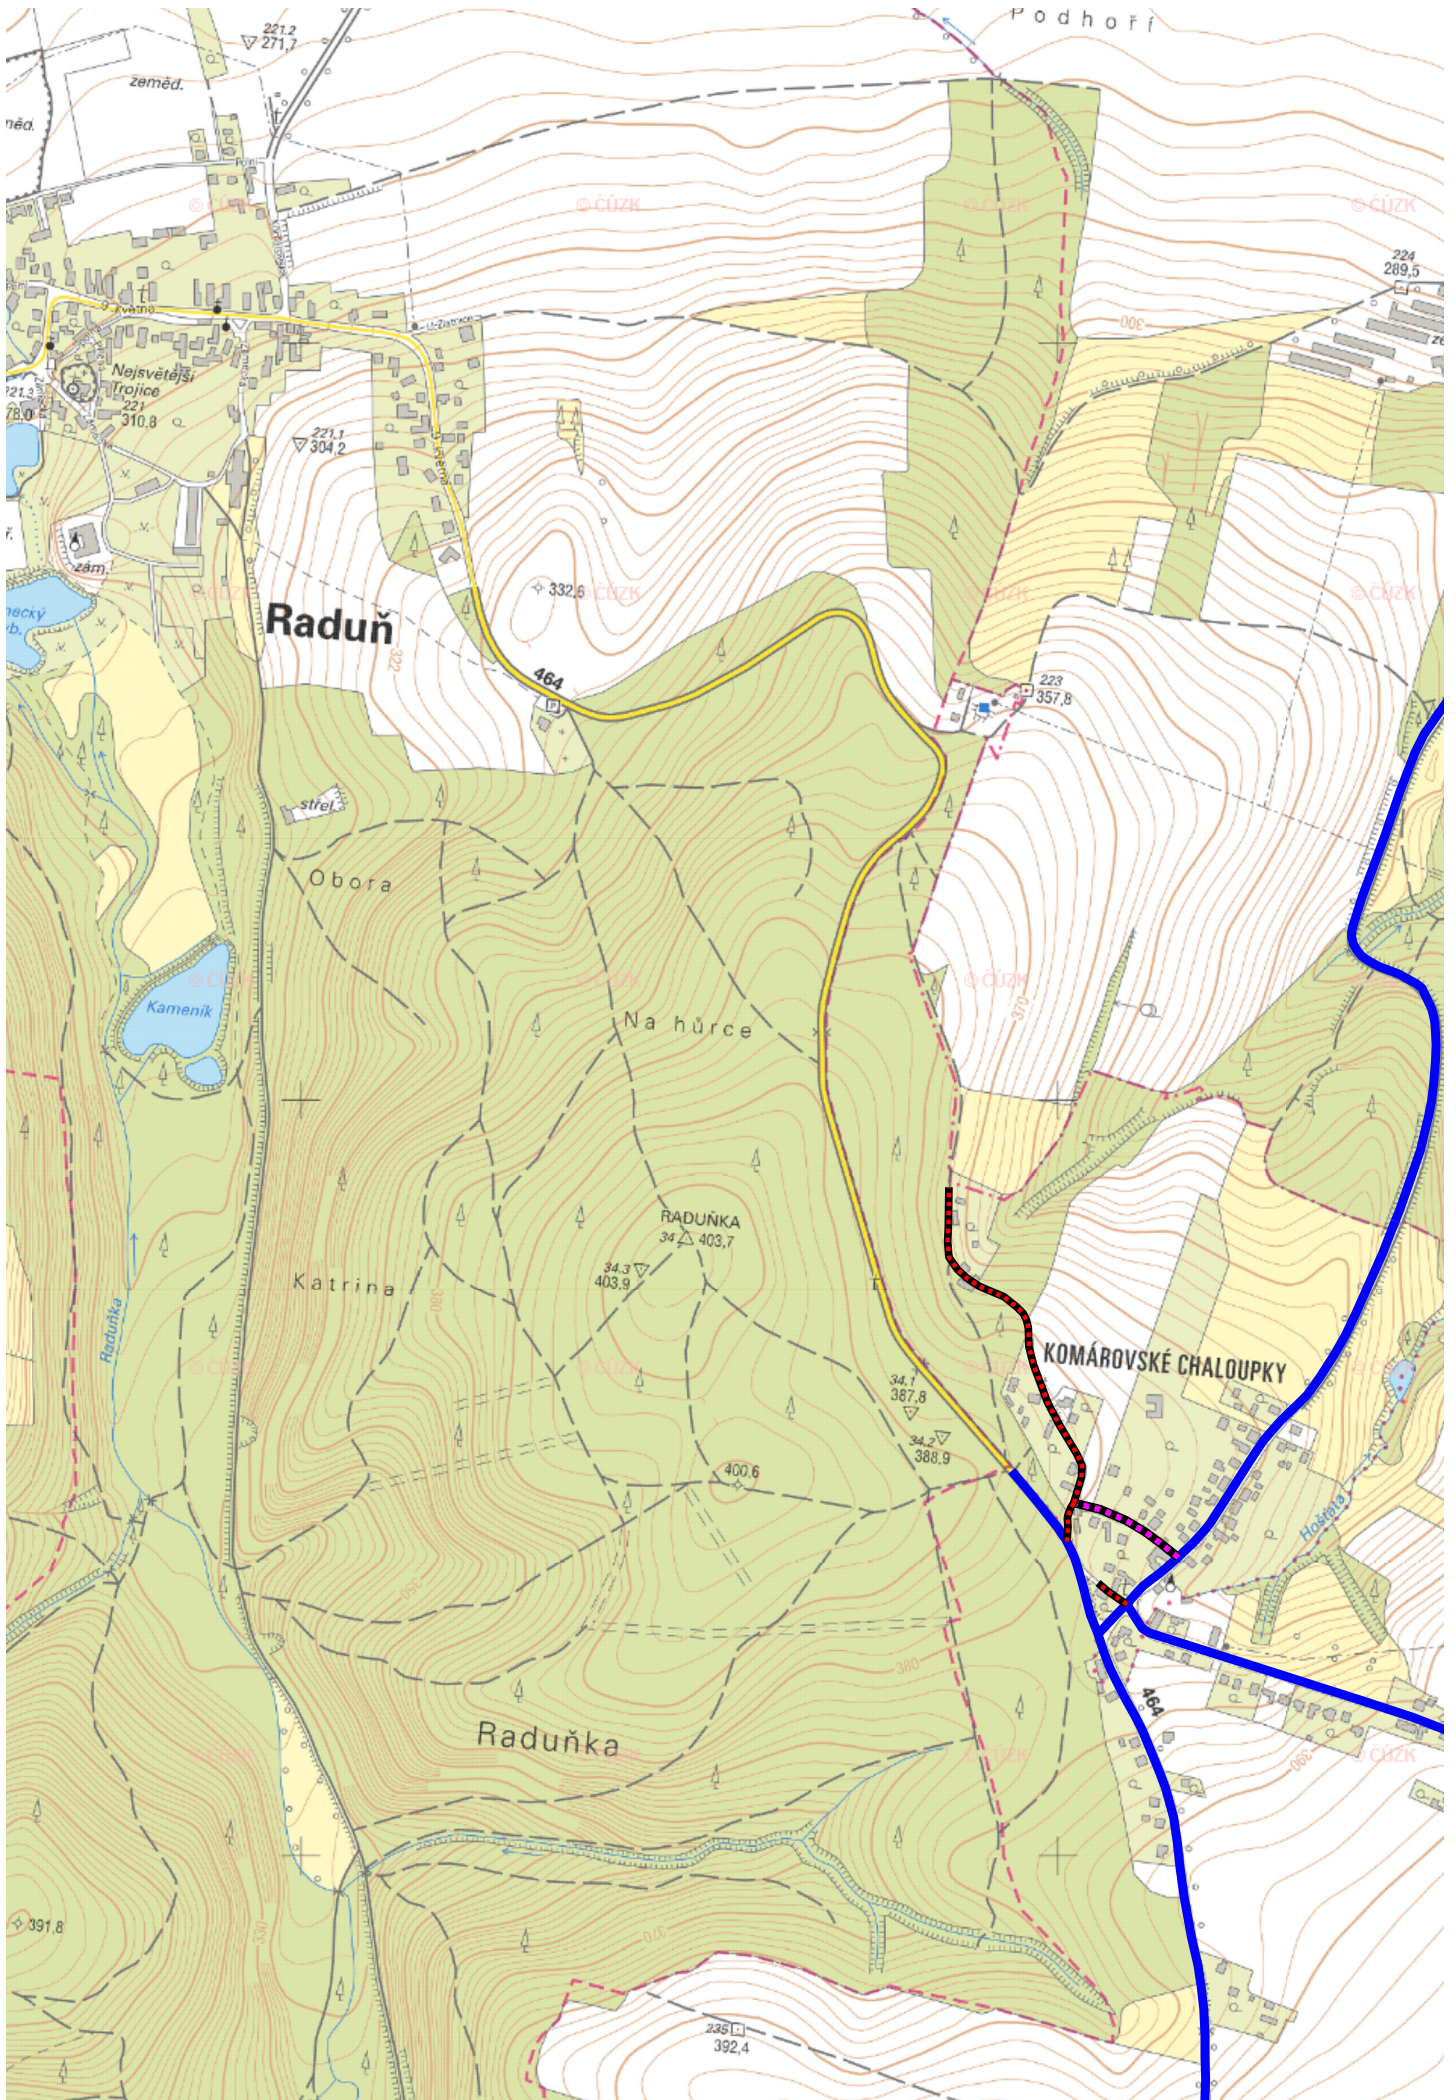



Měřítko 1 : 10000

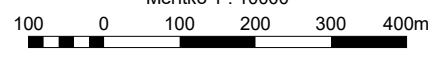

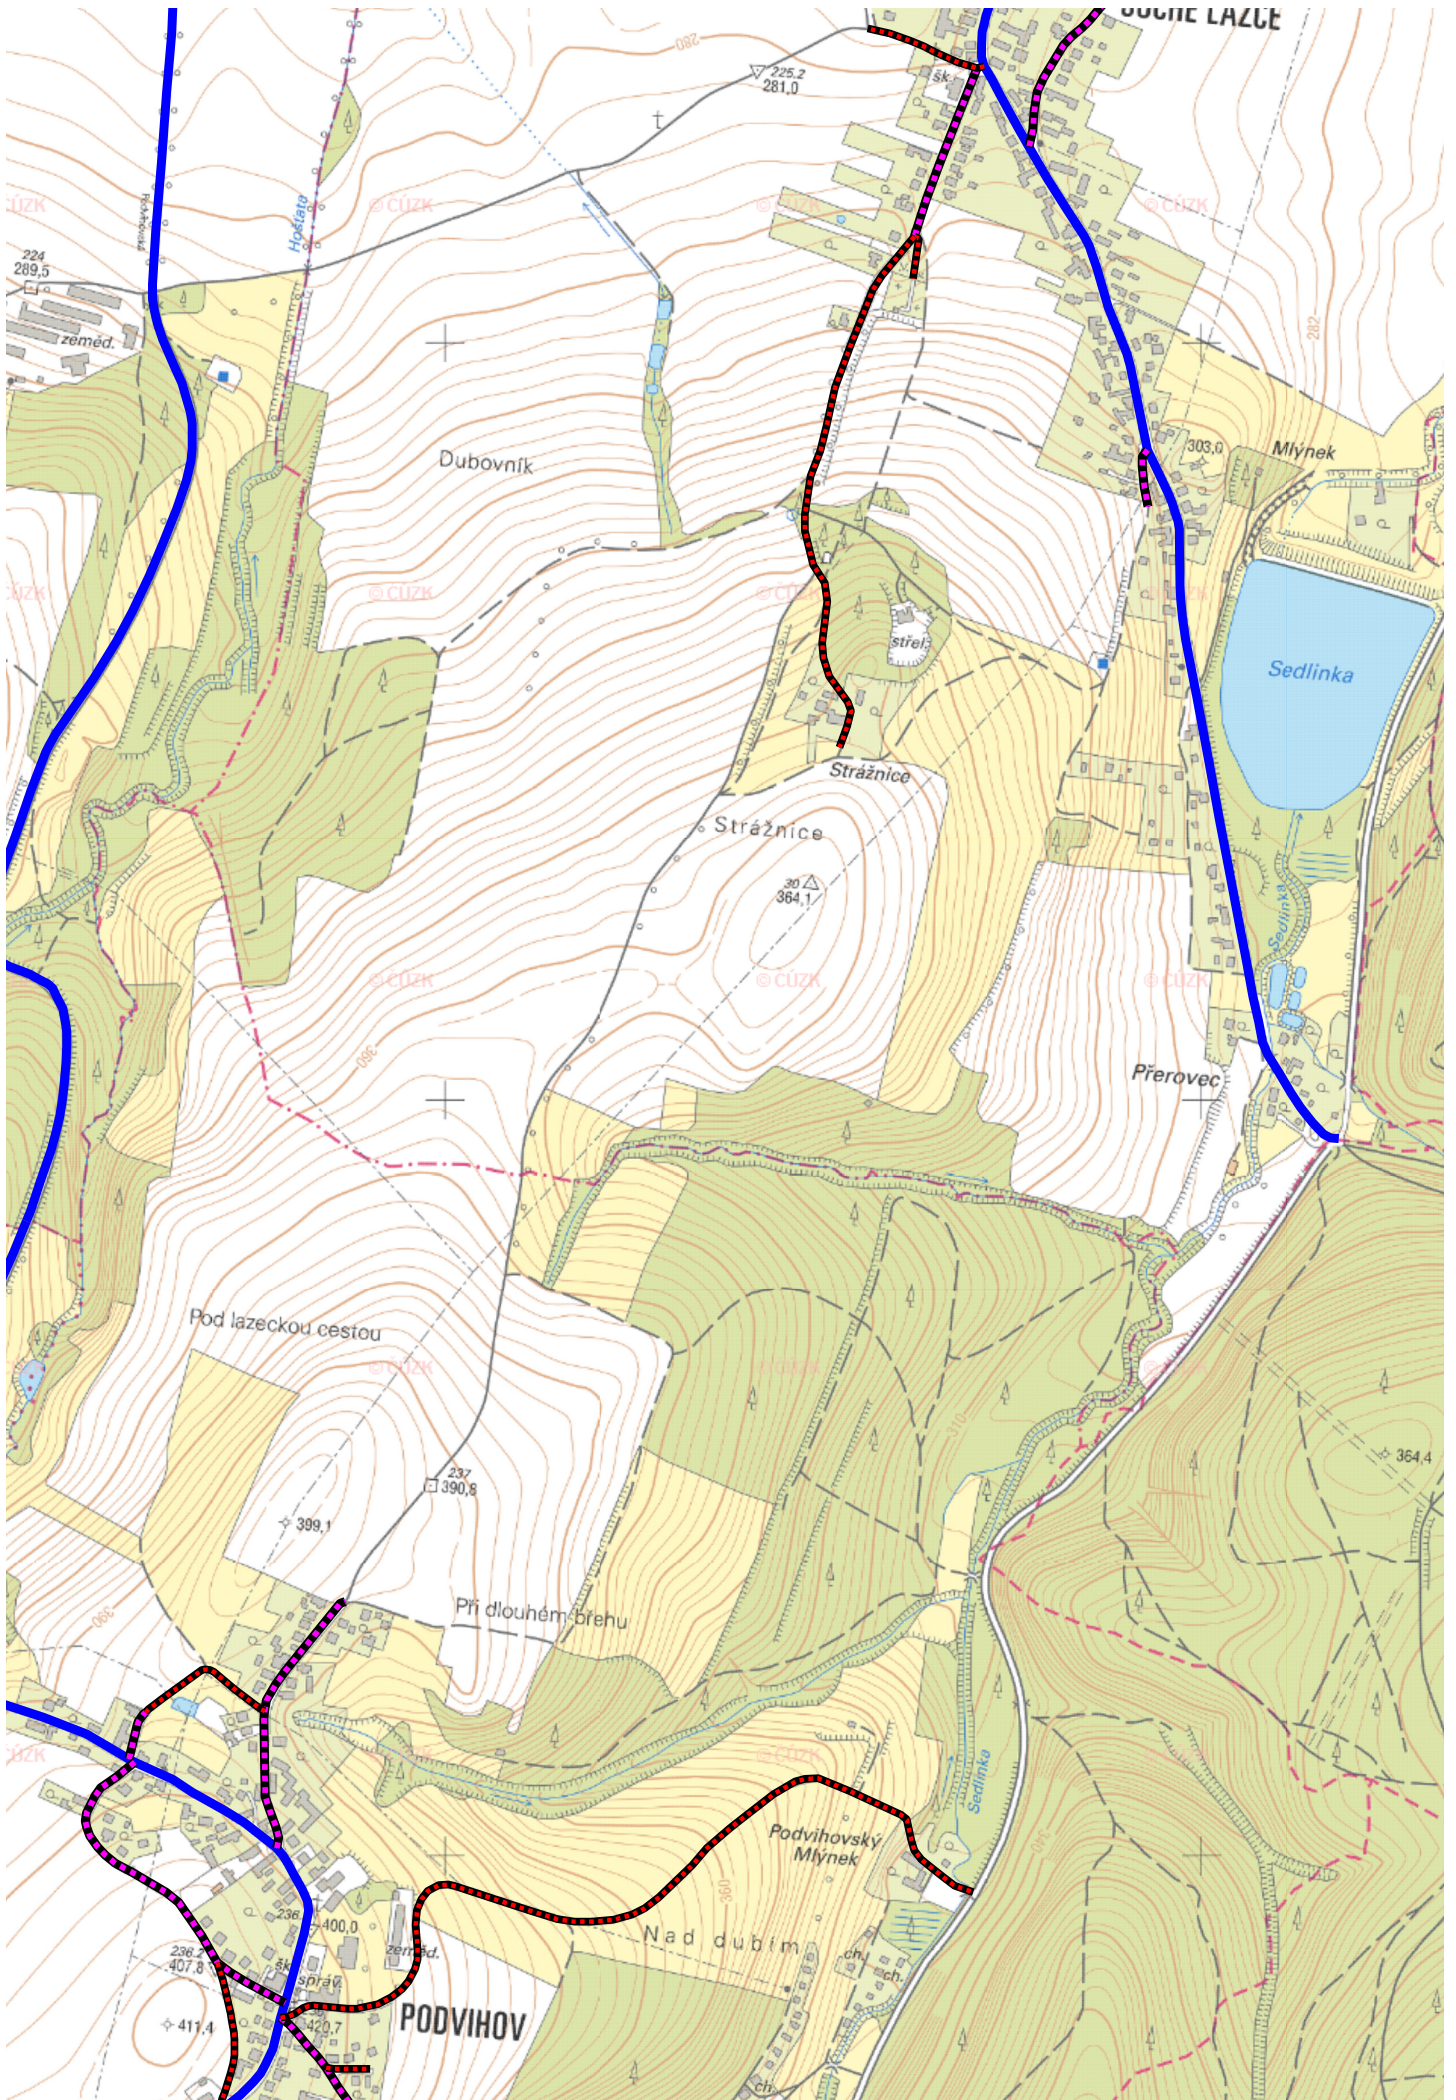

Měřítko 1 : 10000

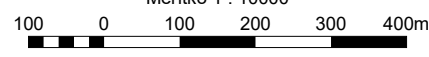

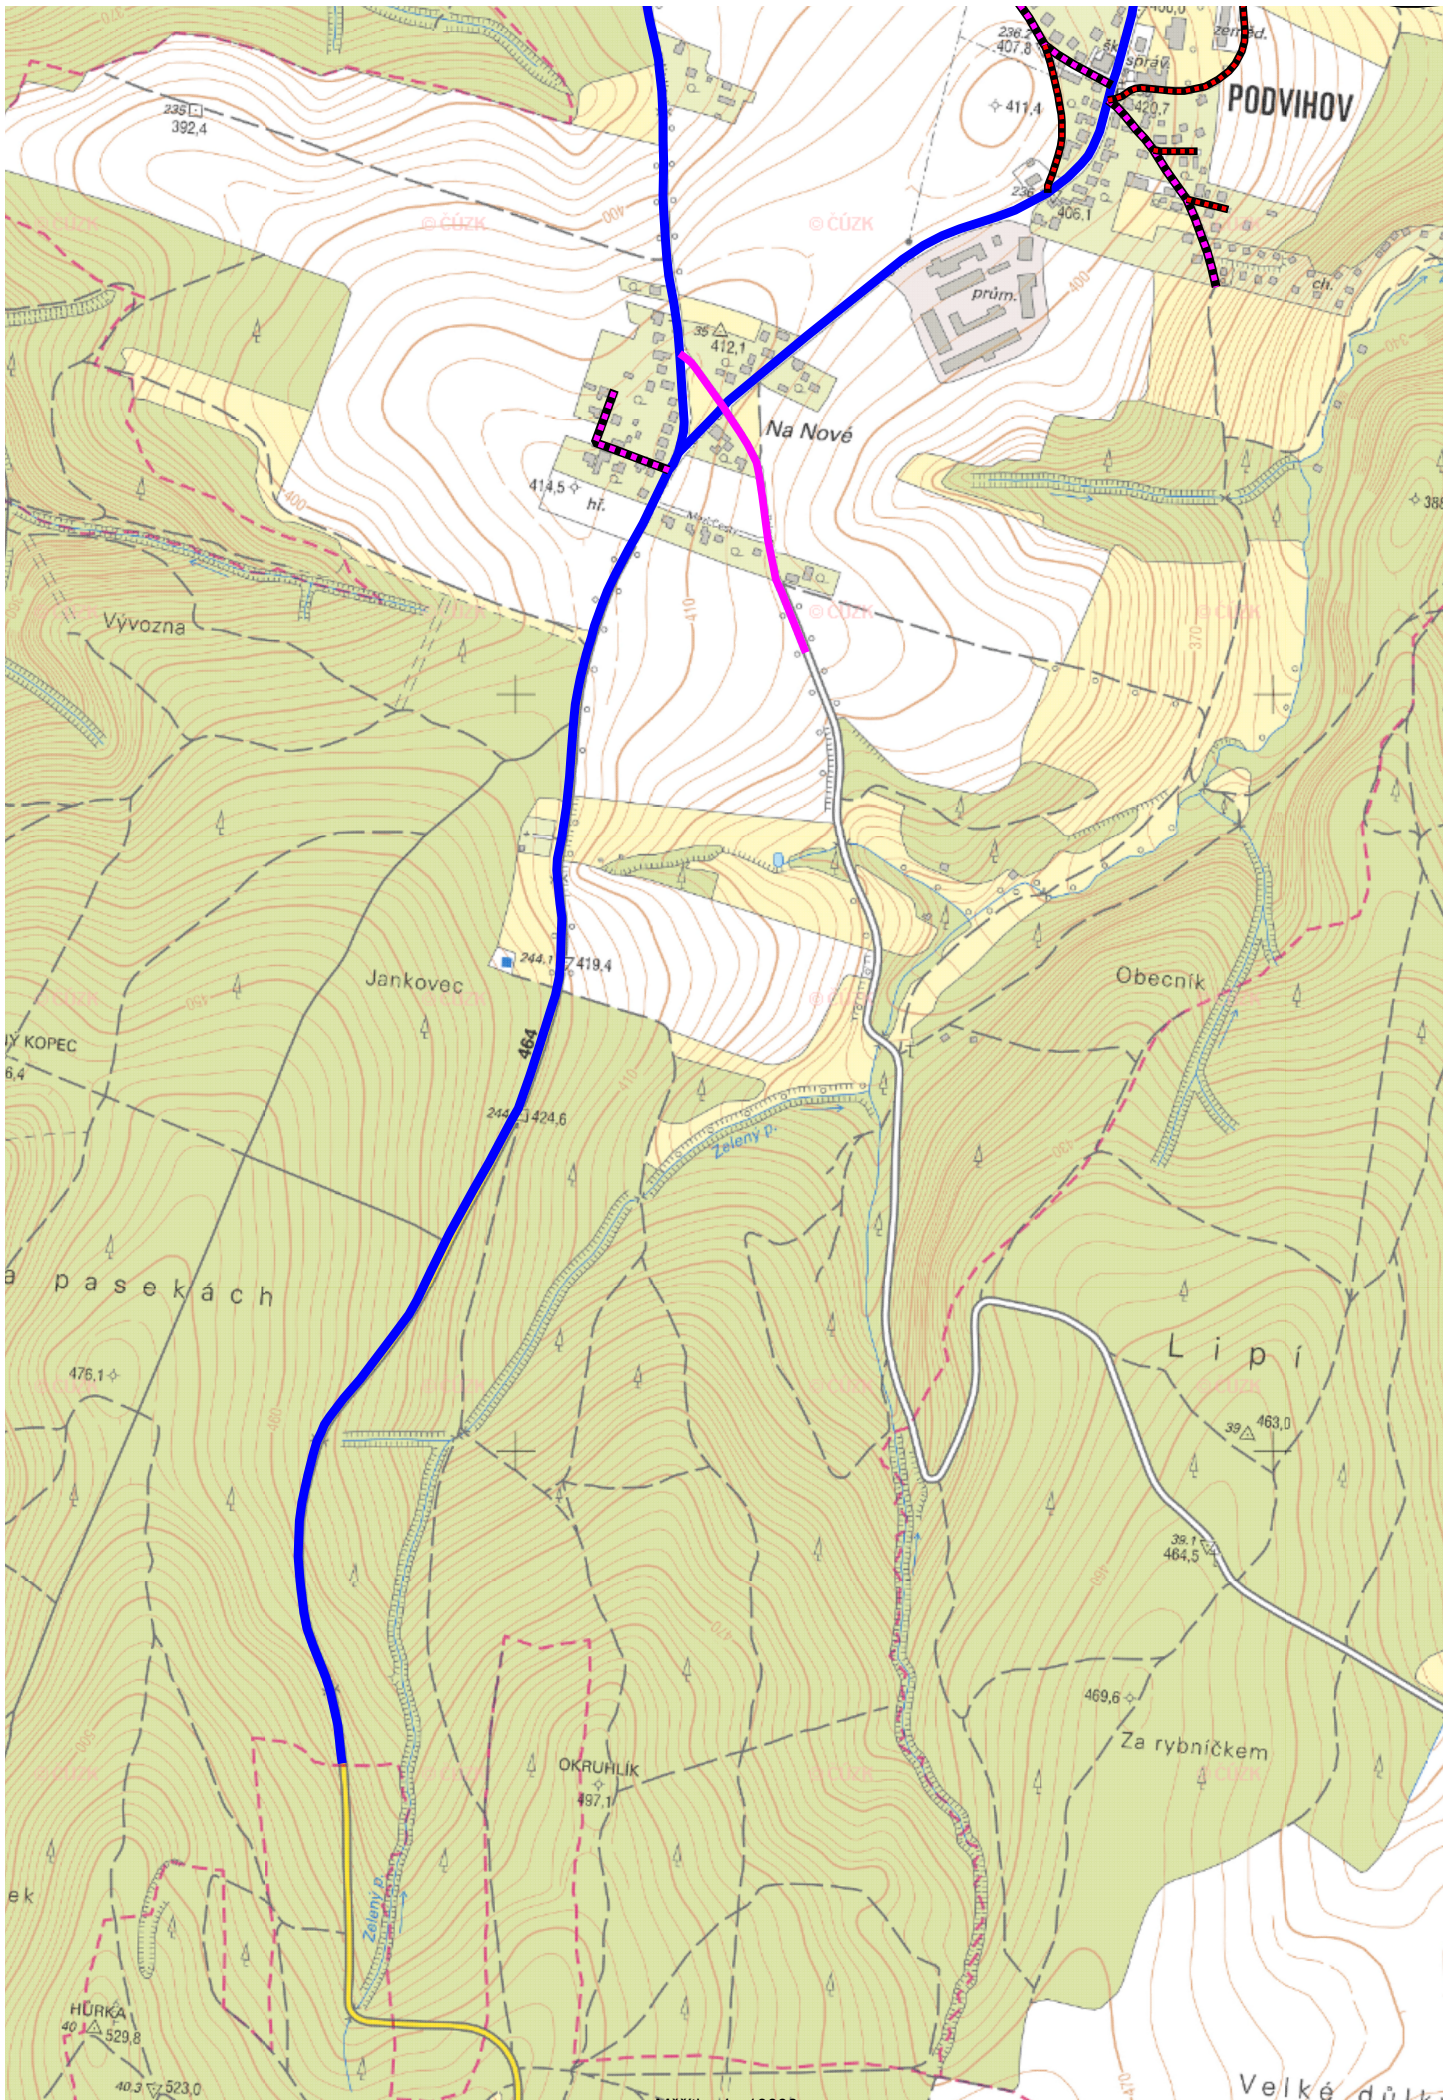

Měřítko 1 : 10000
100 0 100 200 300 400m