


Opava - Generel VO


Příloha č.5 - Třídy osvětlení REG

Legenda


- C5
- M5
- M6
- REG MK - V noci regulace na 20% normové hodnoty

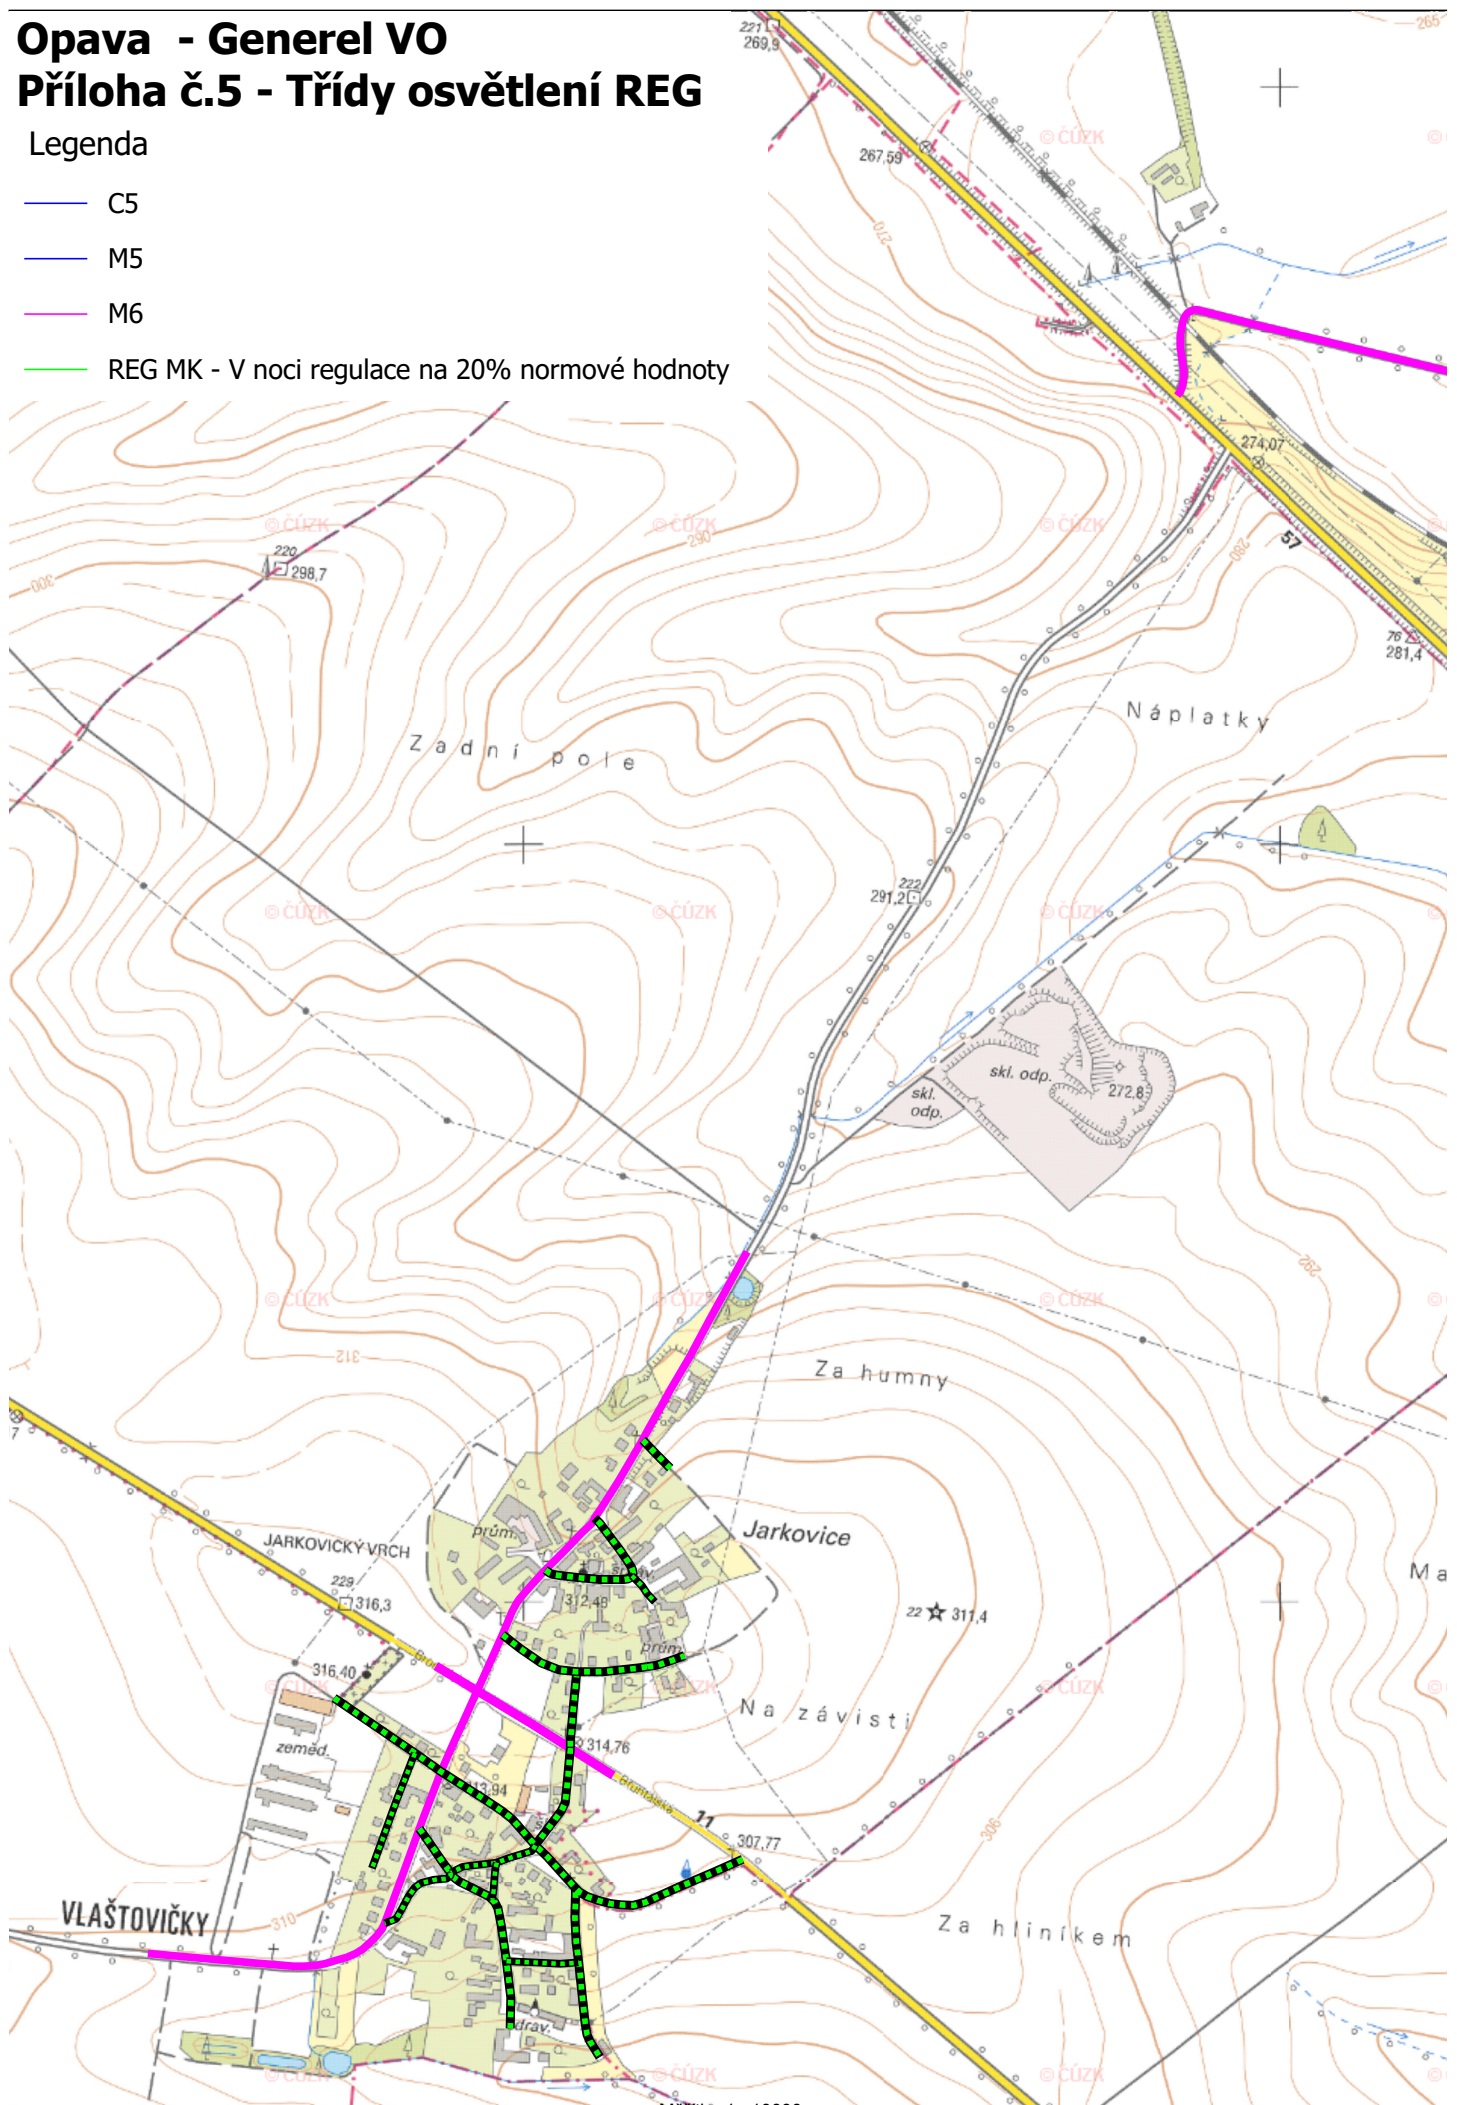

Měřítko 1 : 10000
100 0 100 200 300 400m

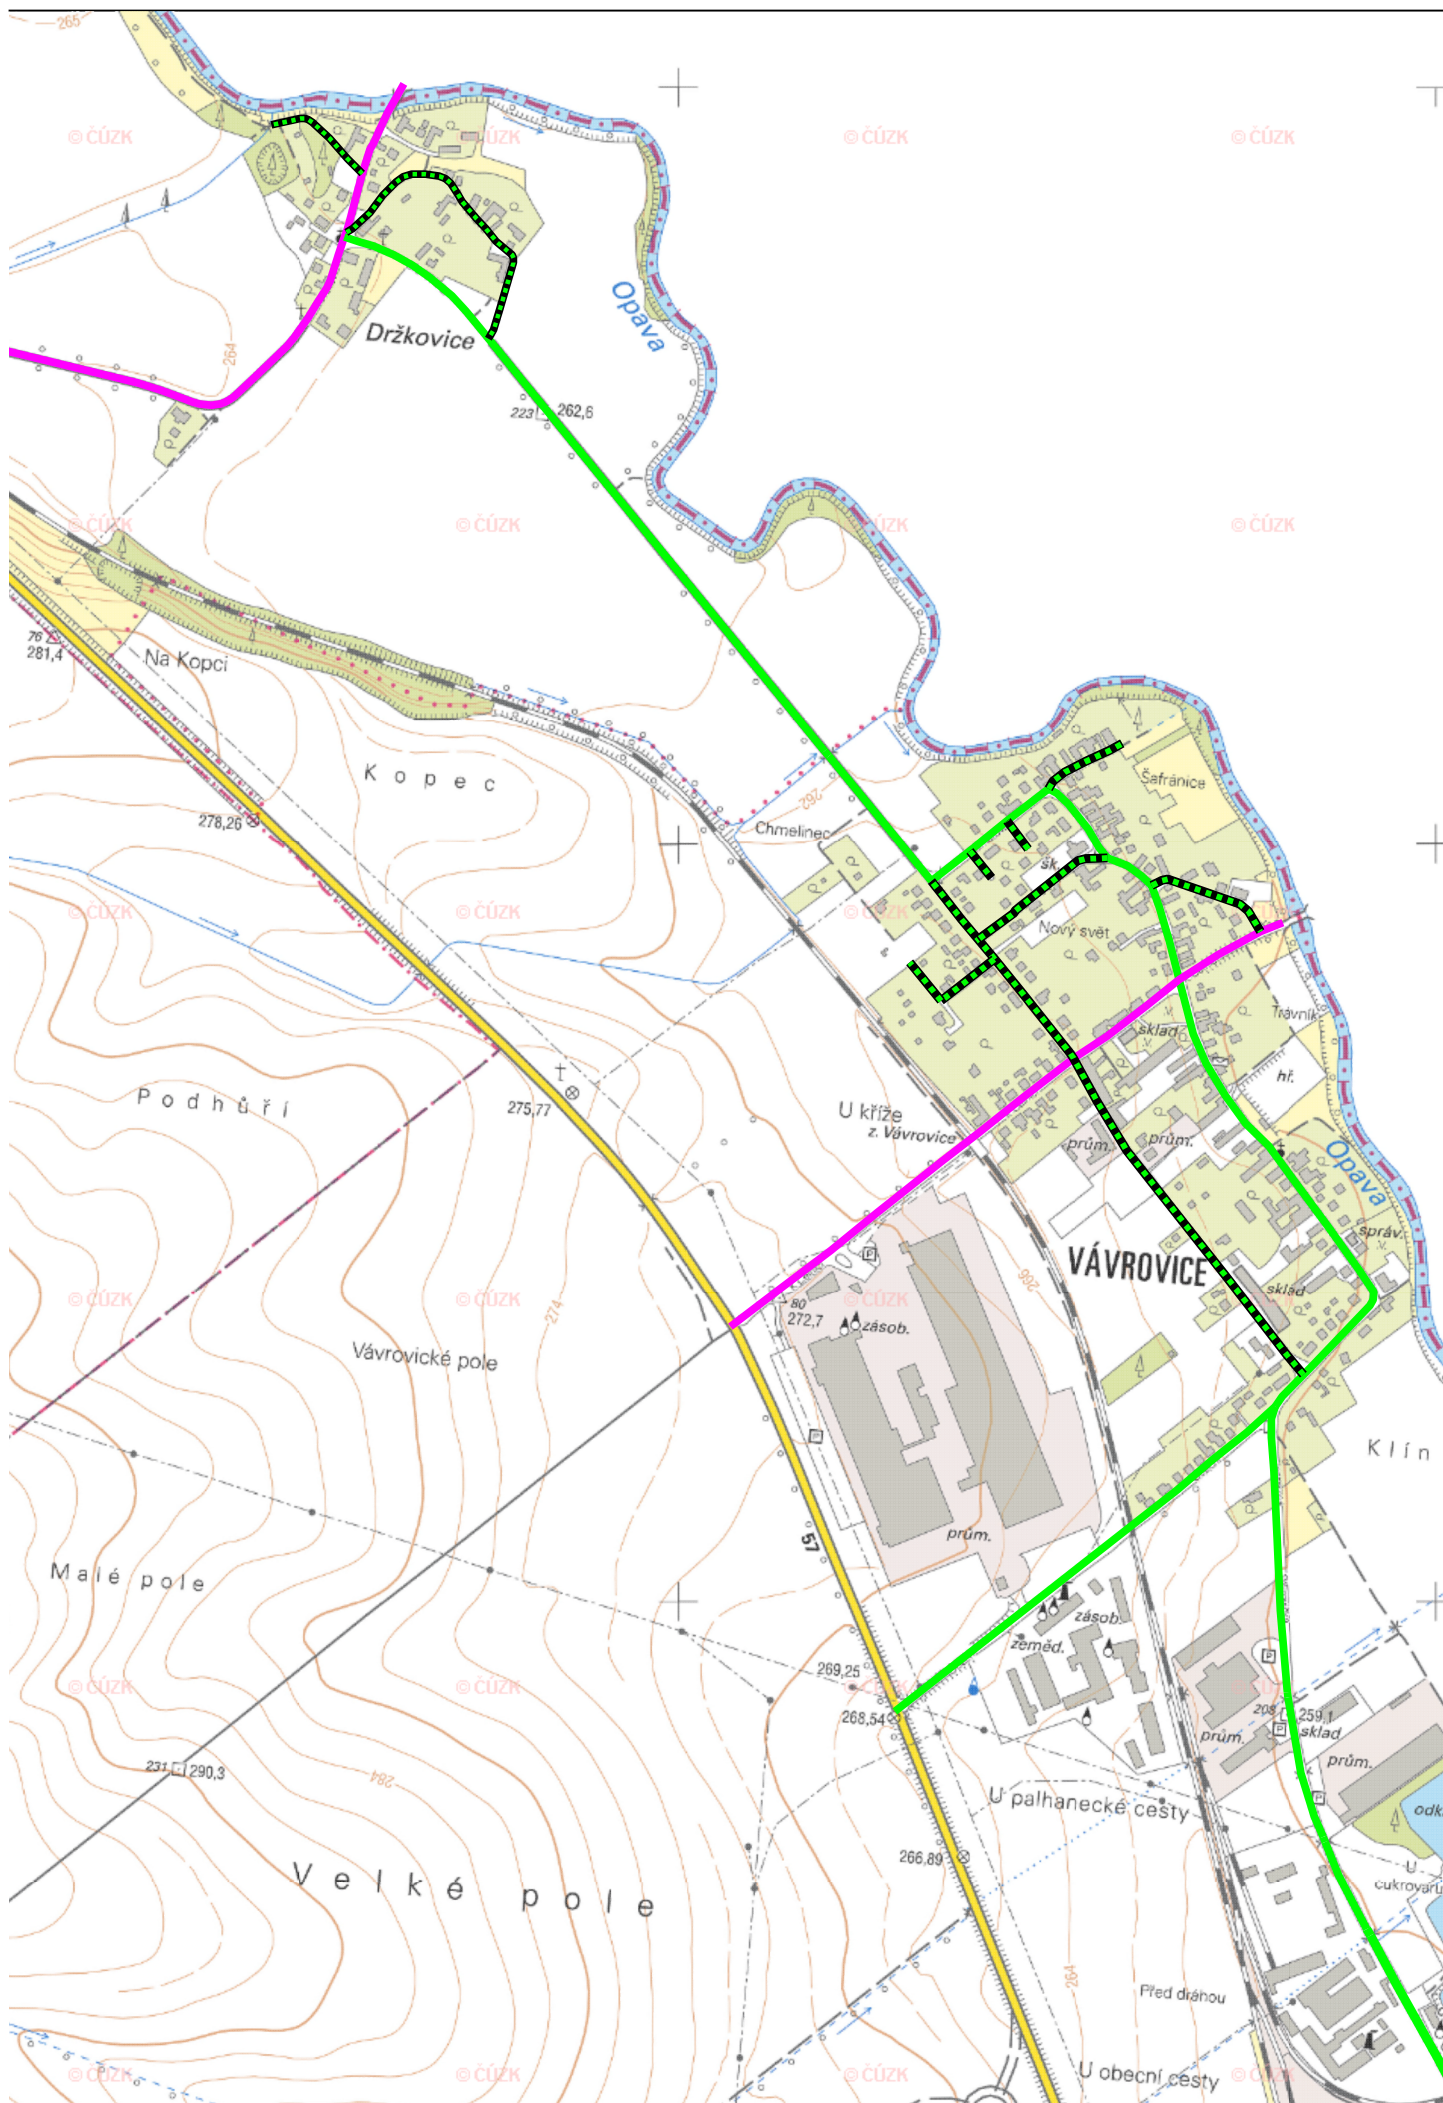


Měřítko 1 : 10000
 100 0 100 200 300 400m

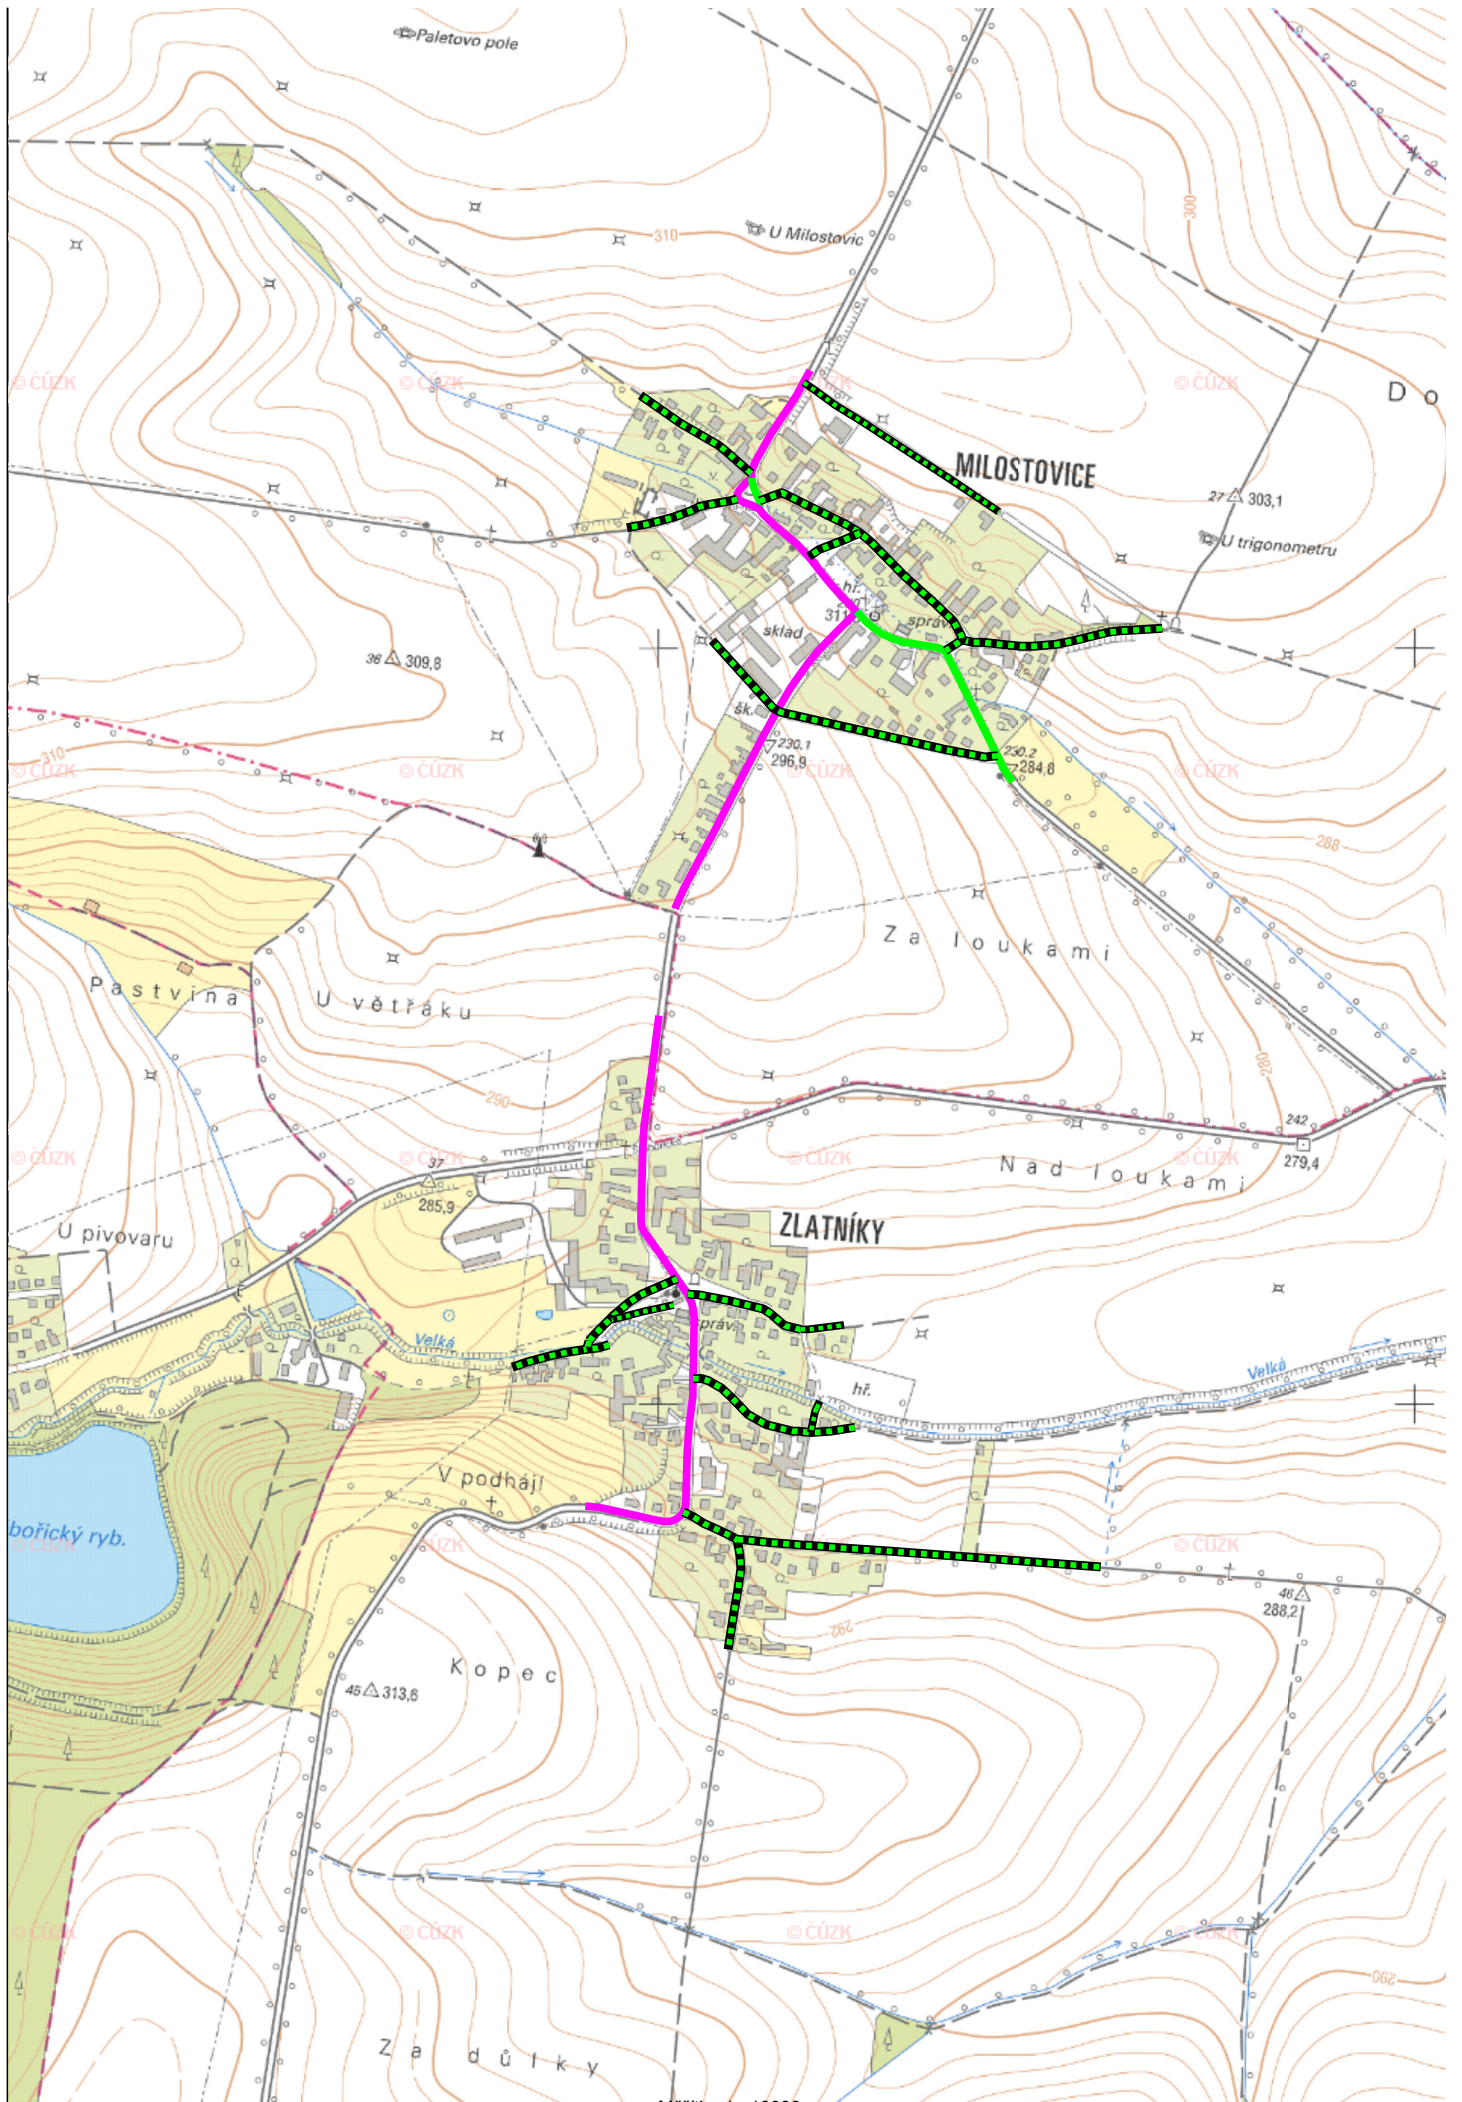


Měřítko 1 : 10000


100 0 100 200 300 400m

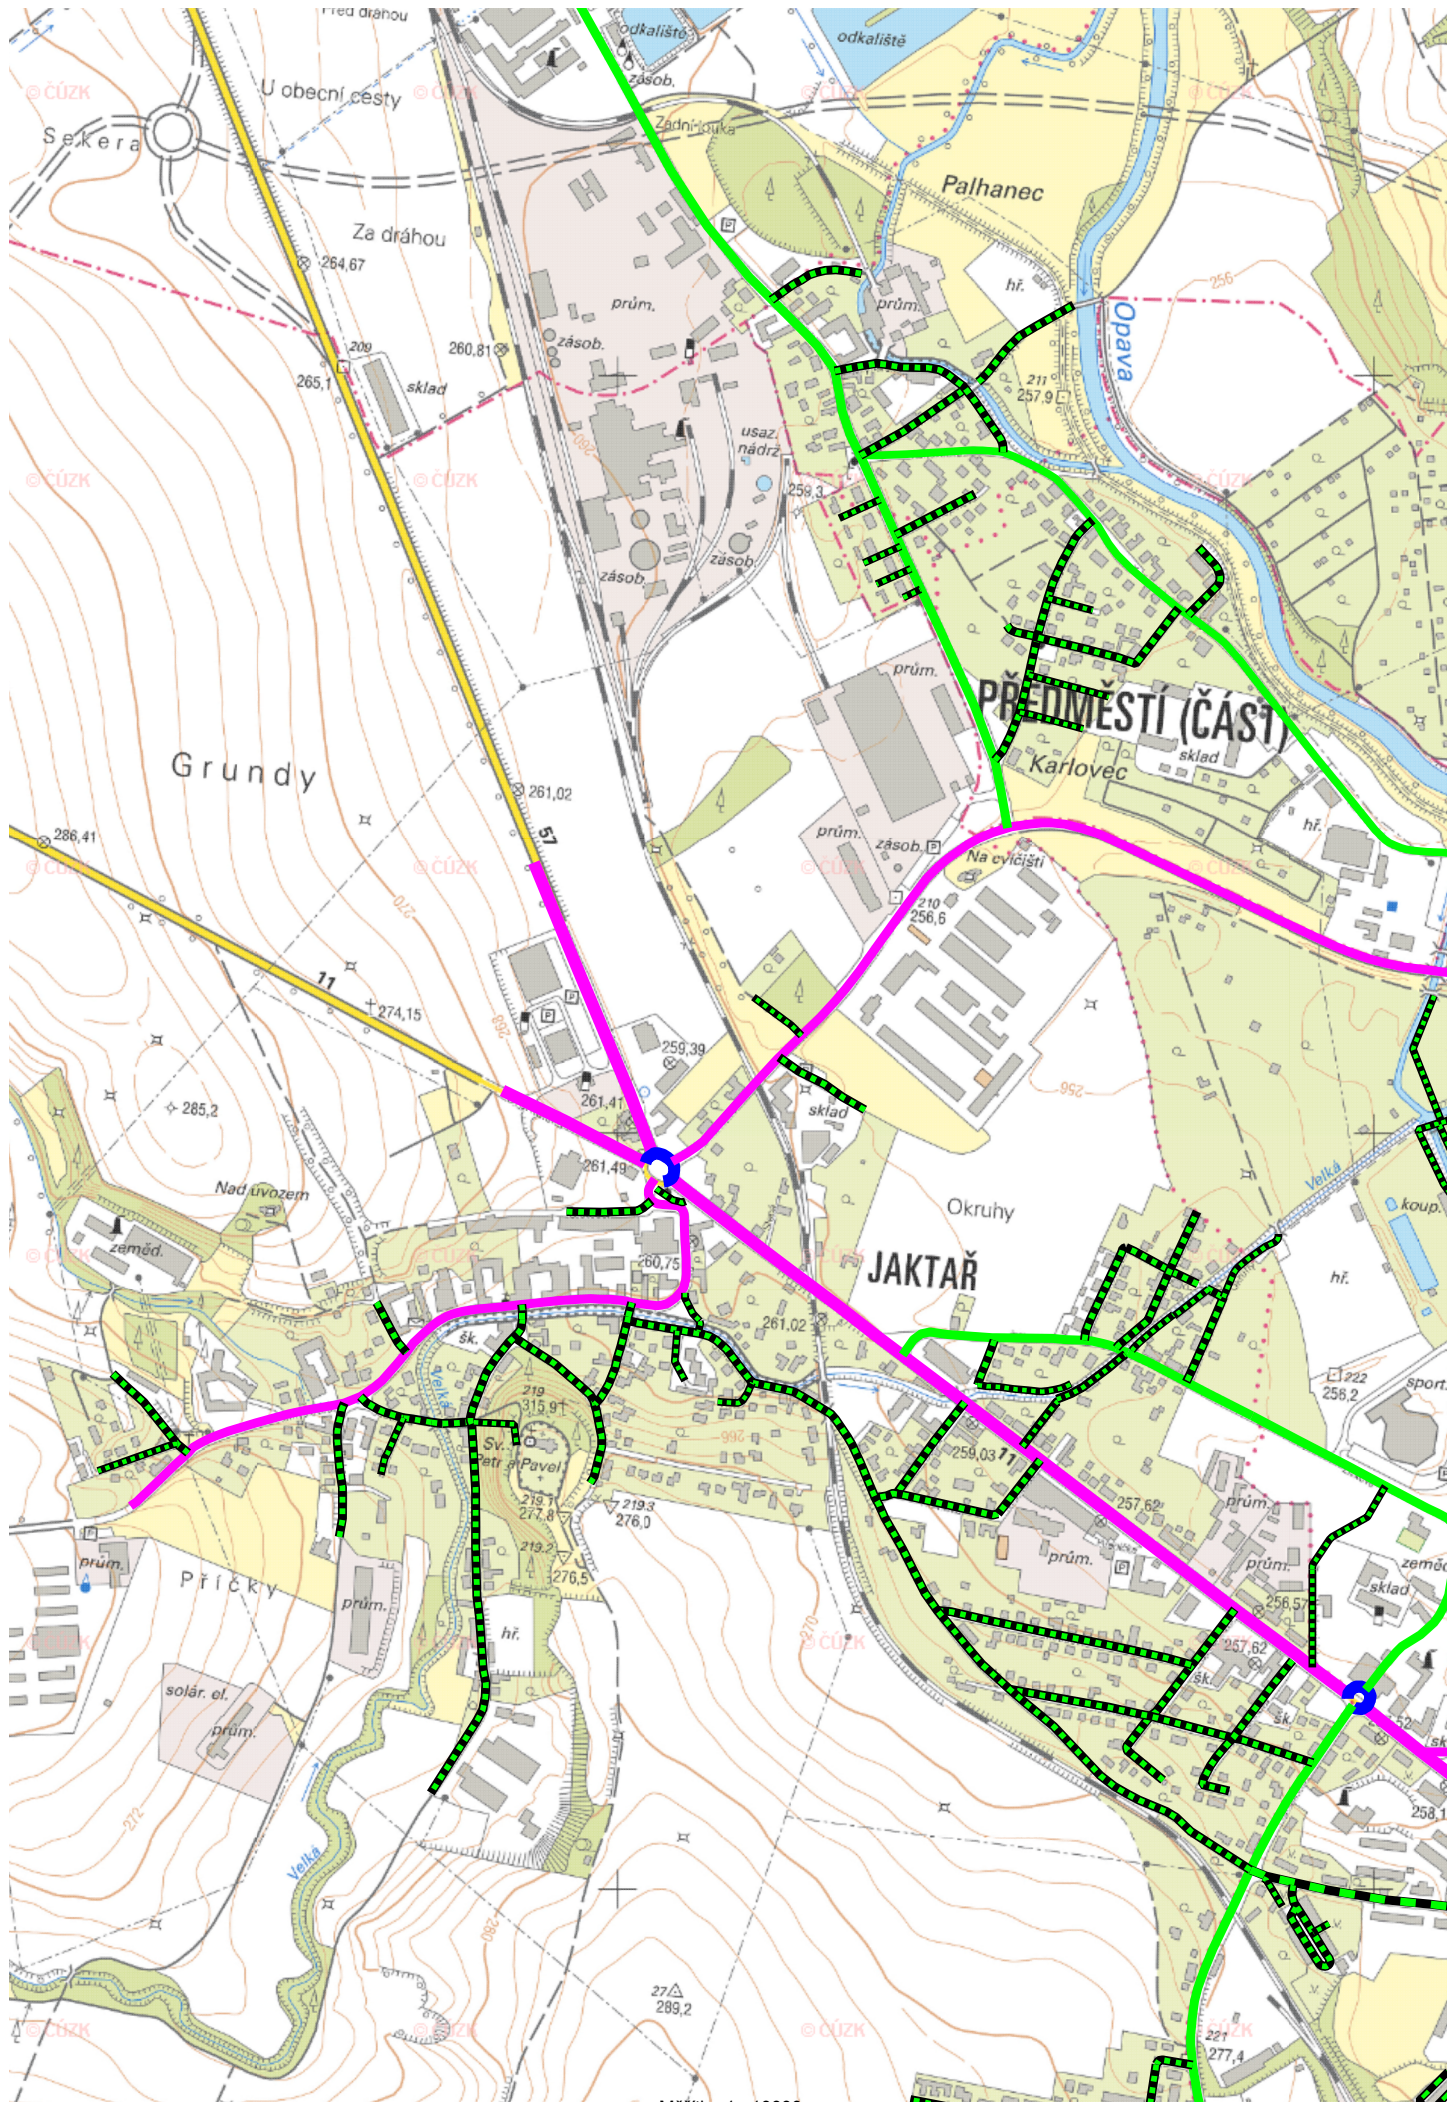



Měřtko 1 : 10000


100 0 100 200 300 400m

 

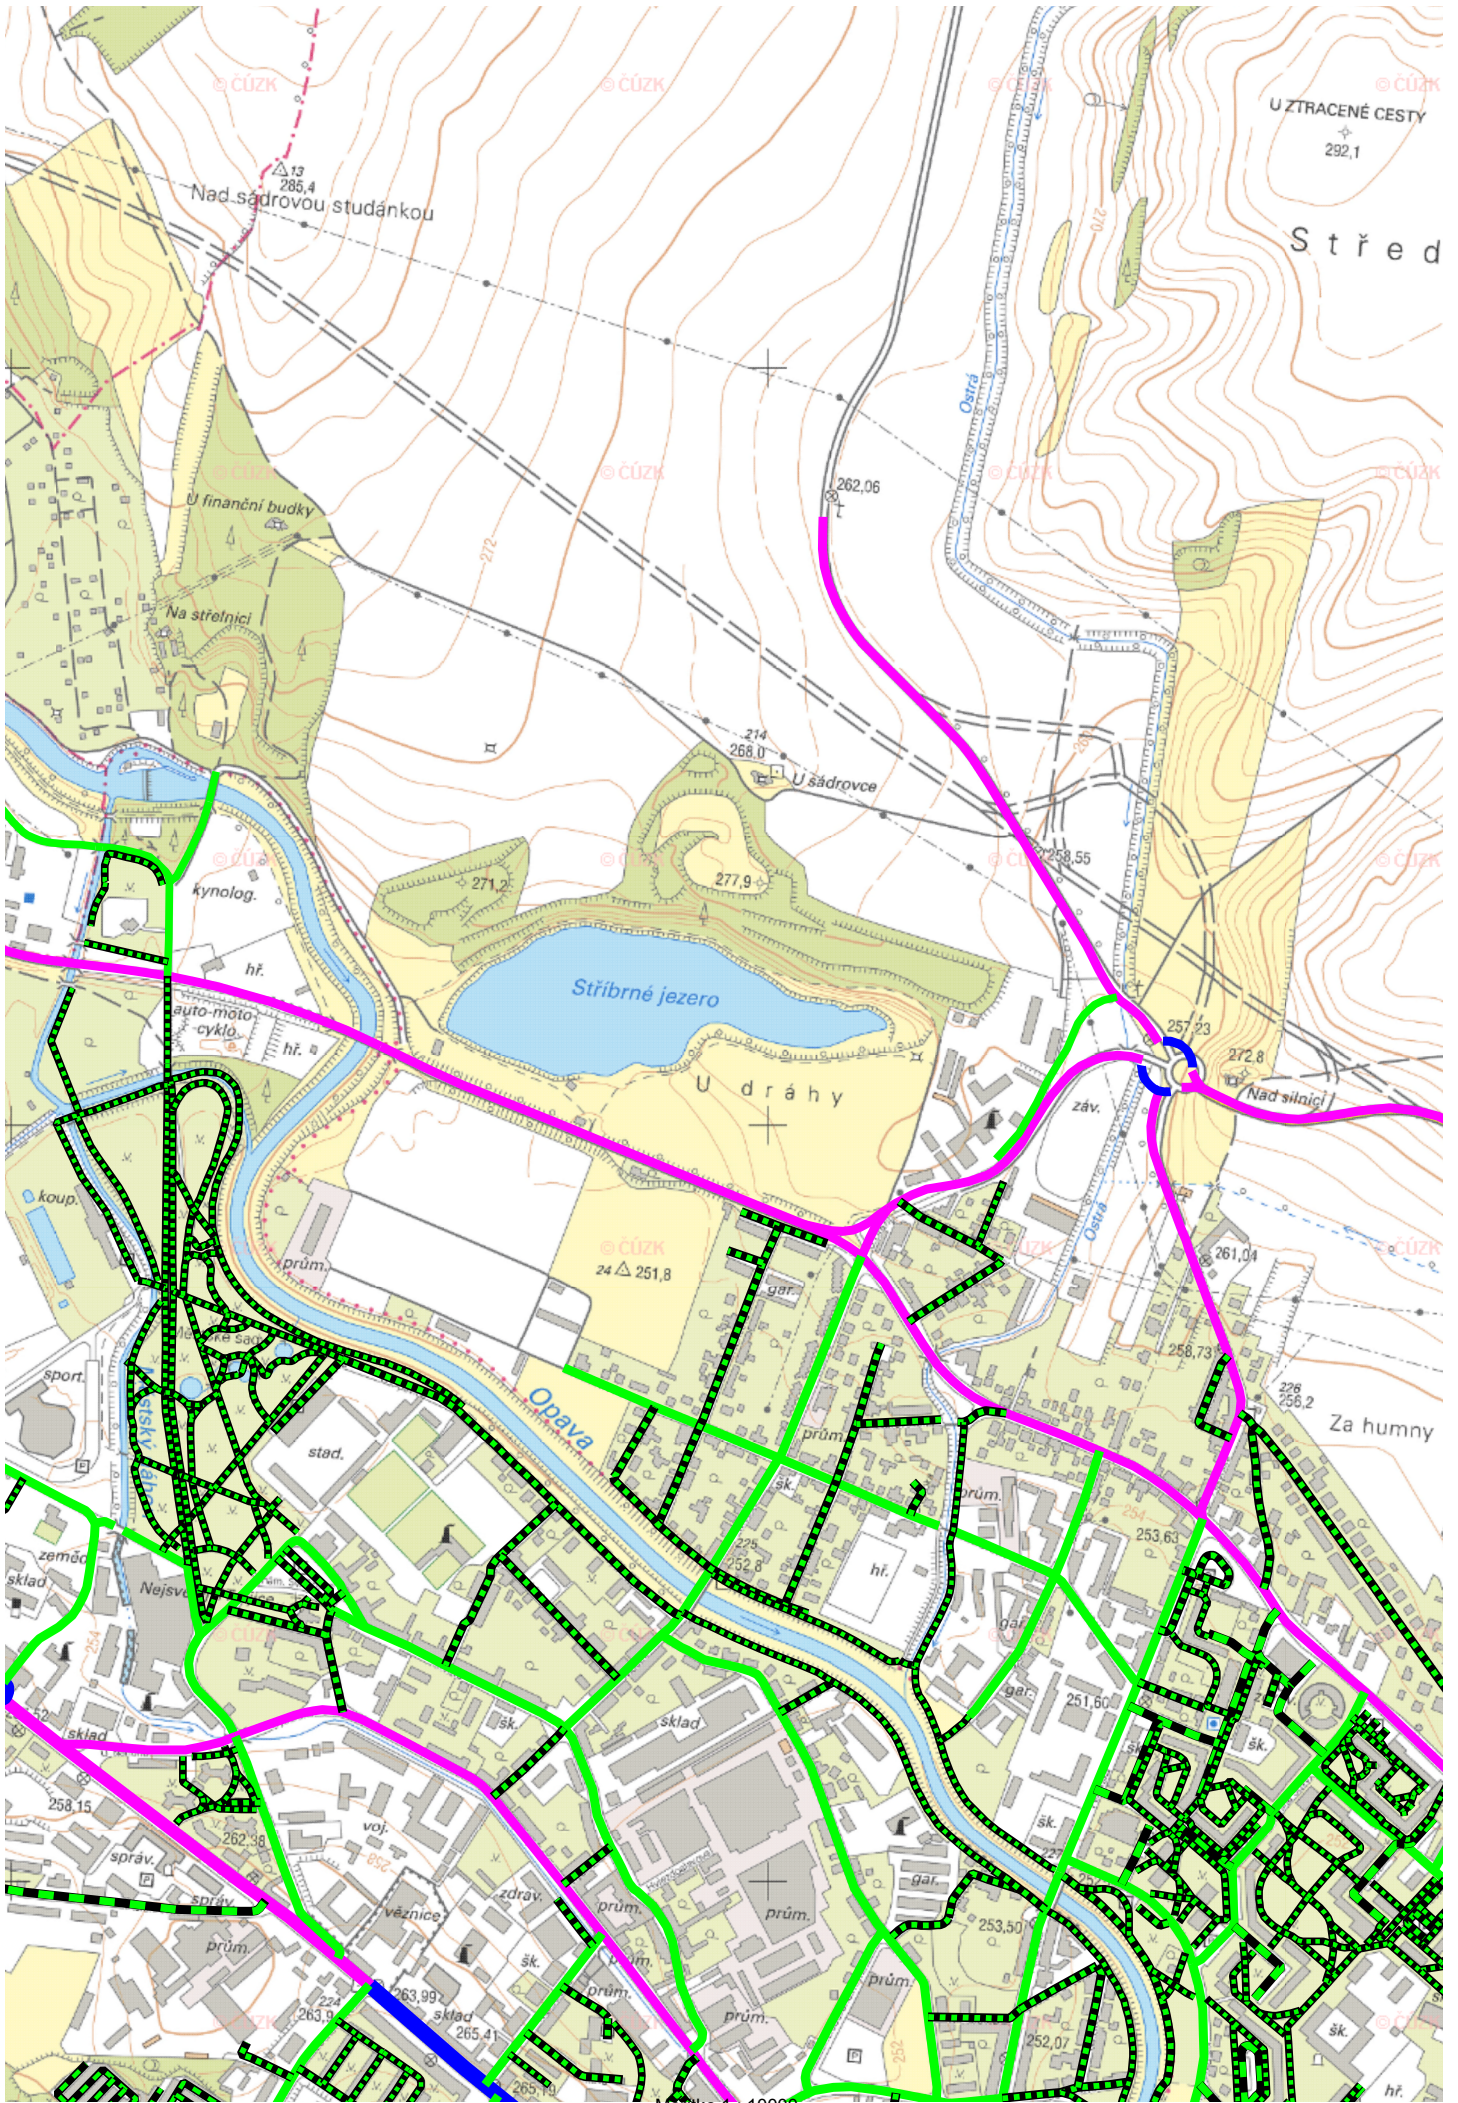



Měřítko 1 : 10000
100 0 100 200 300 400m

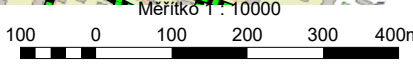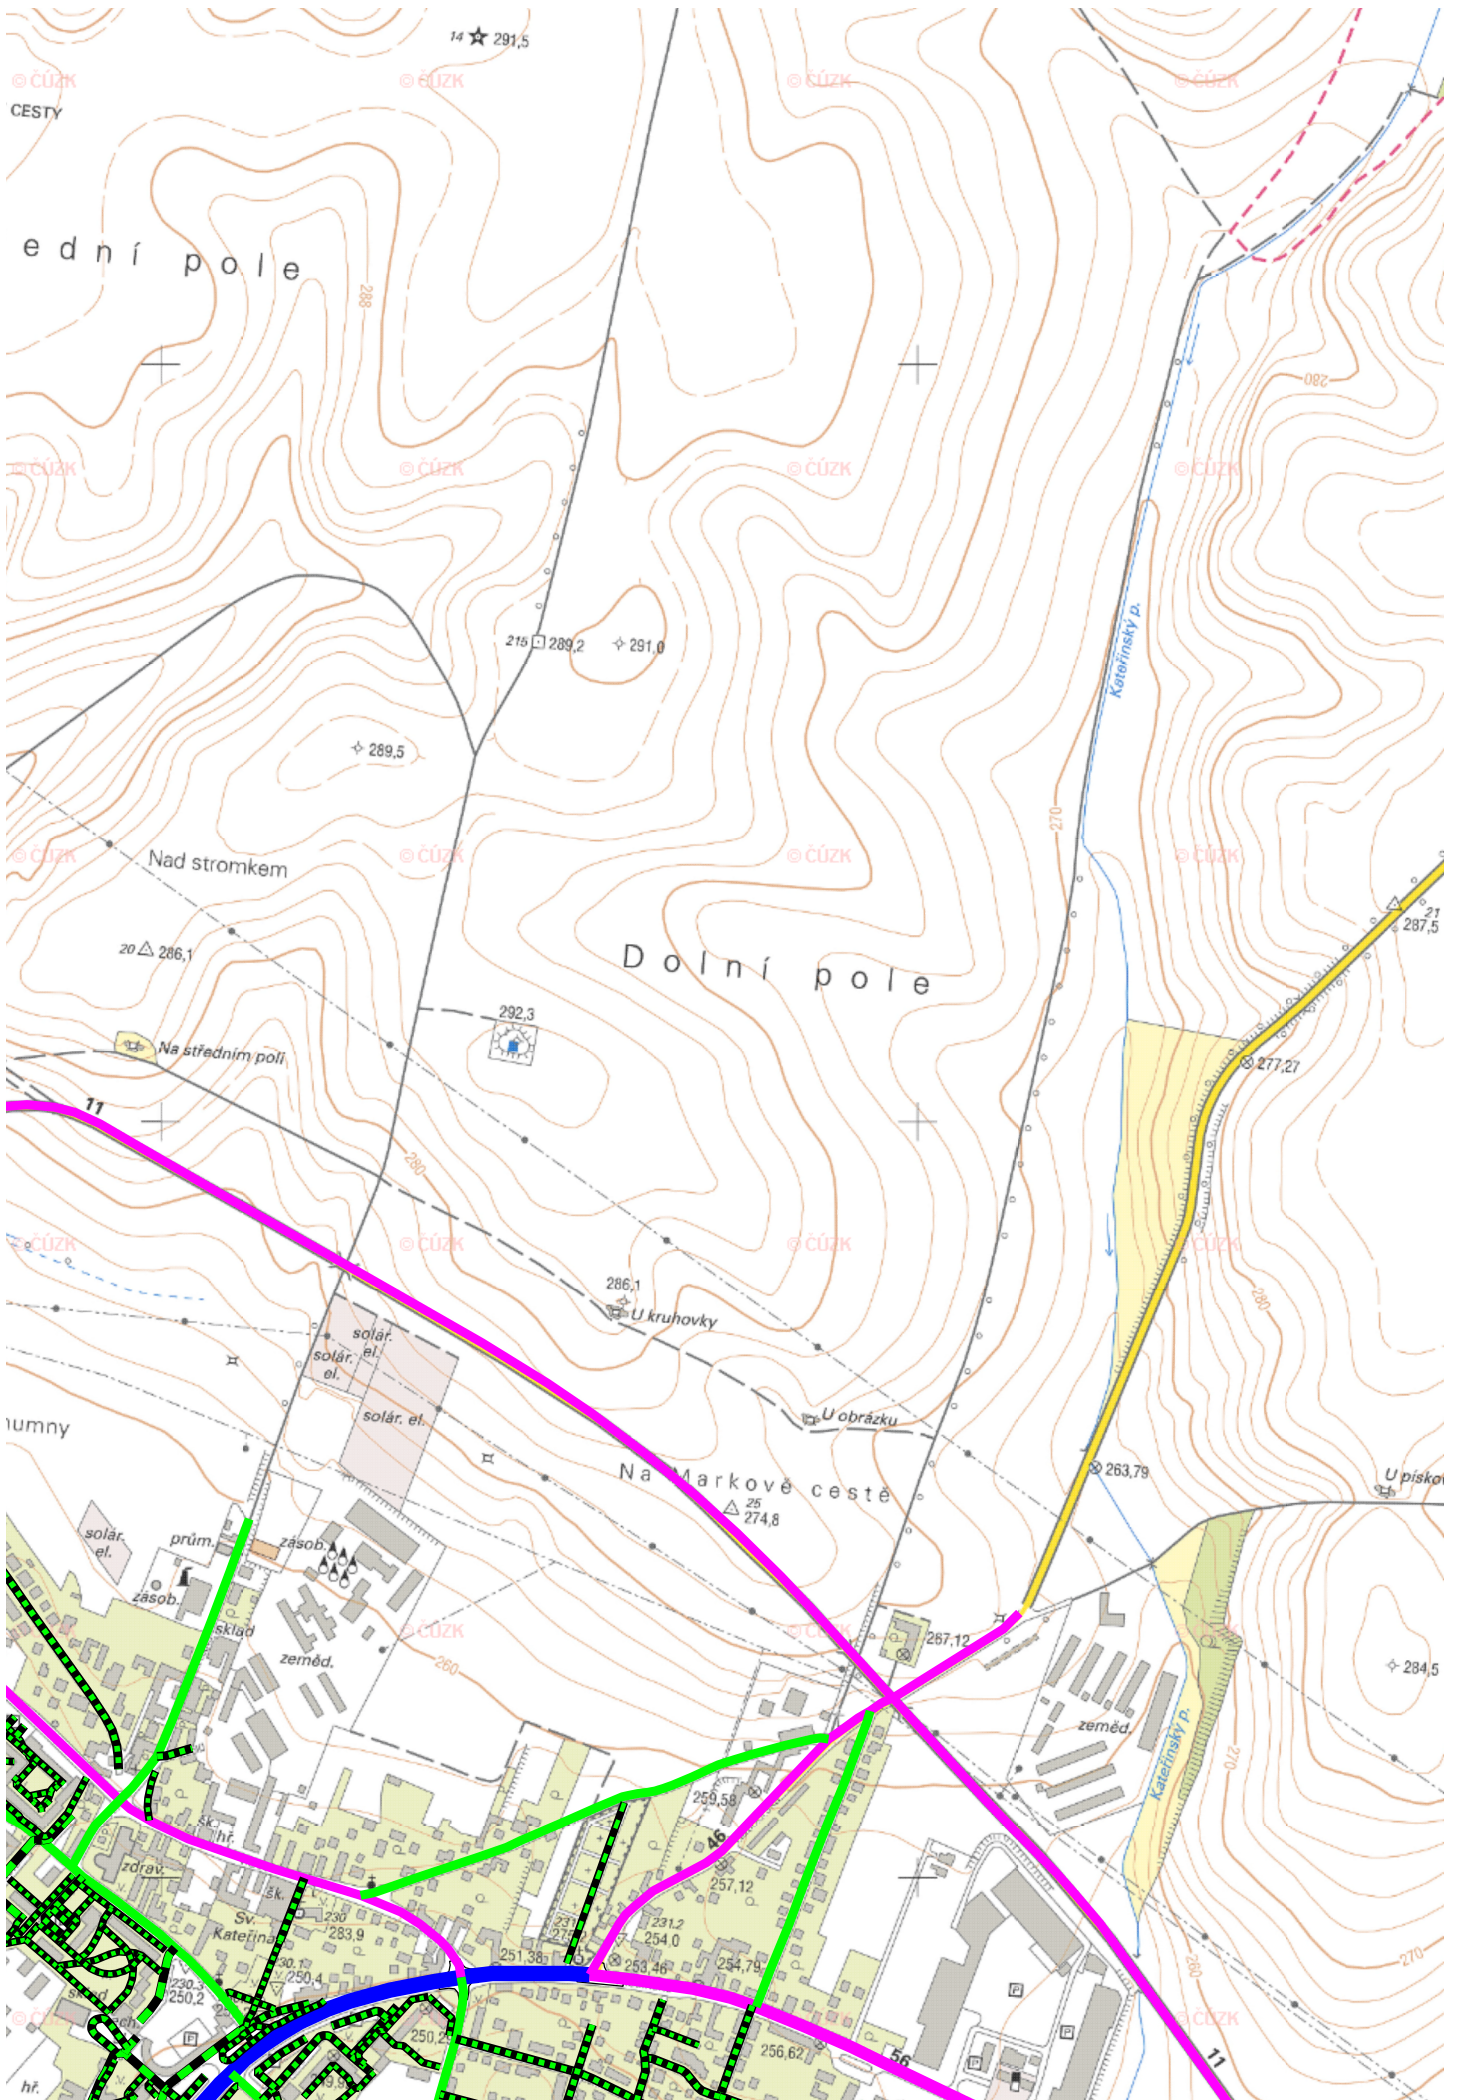


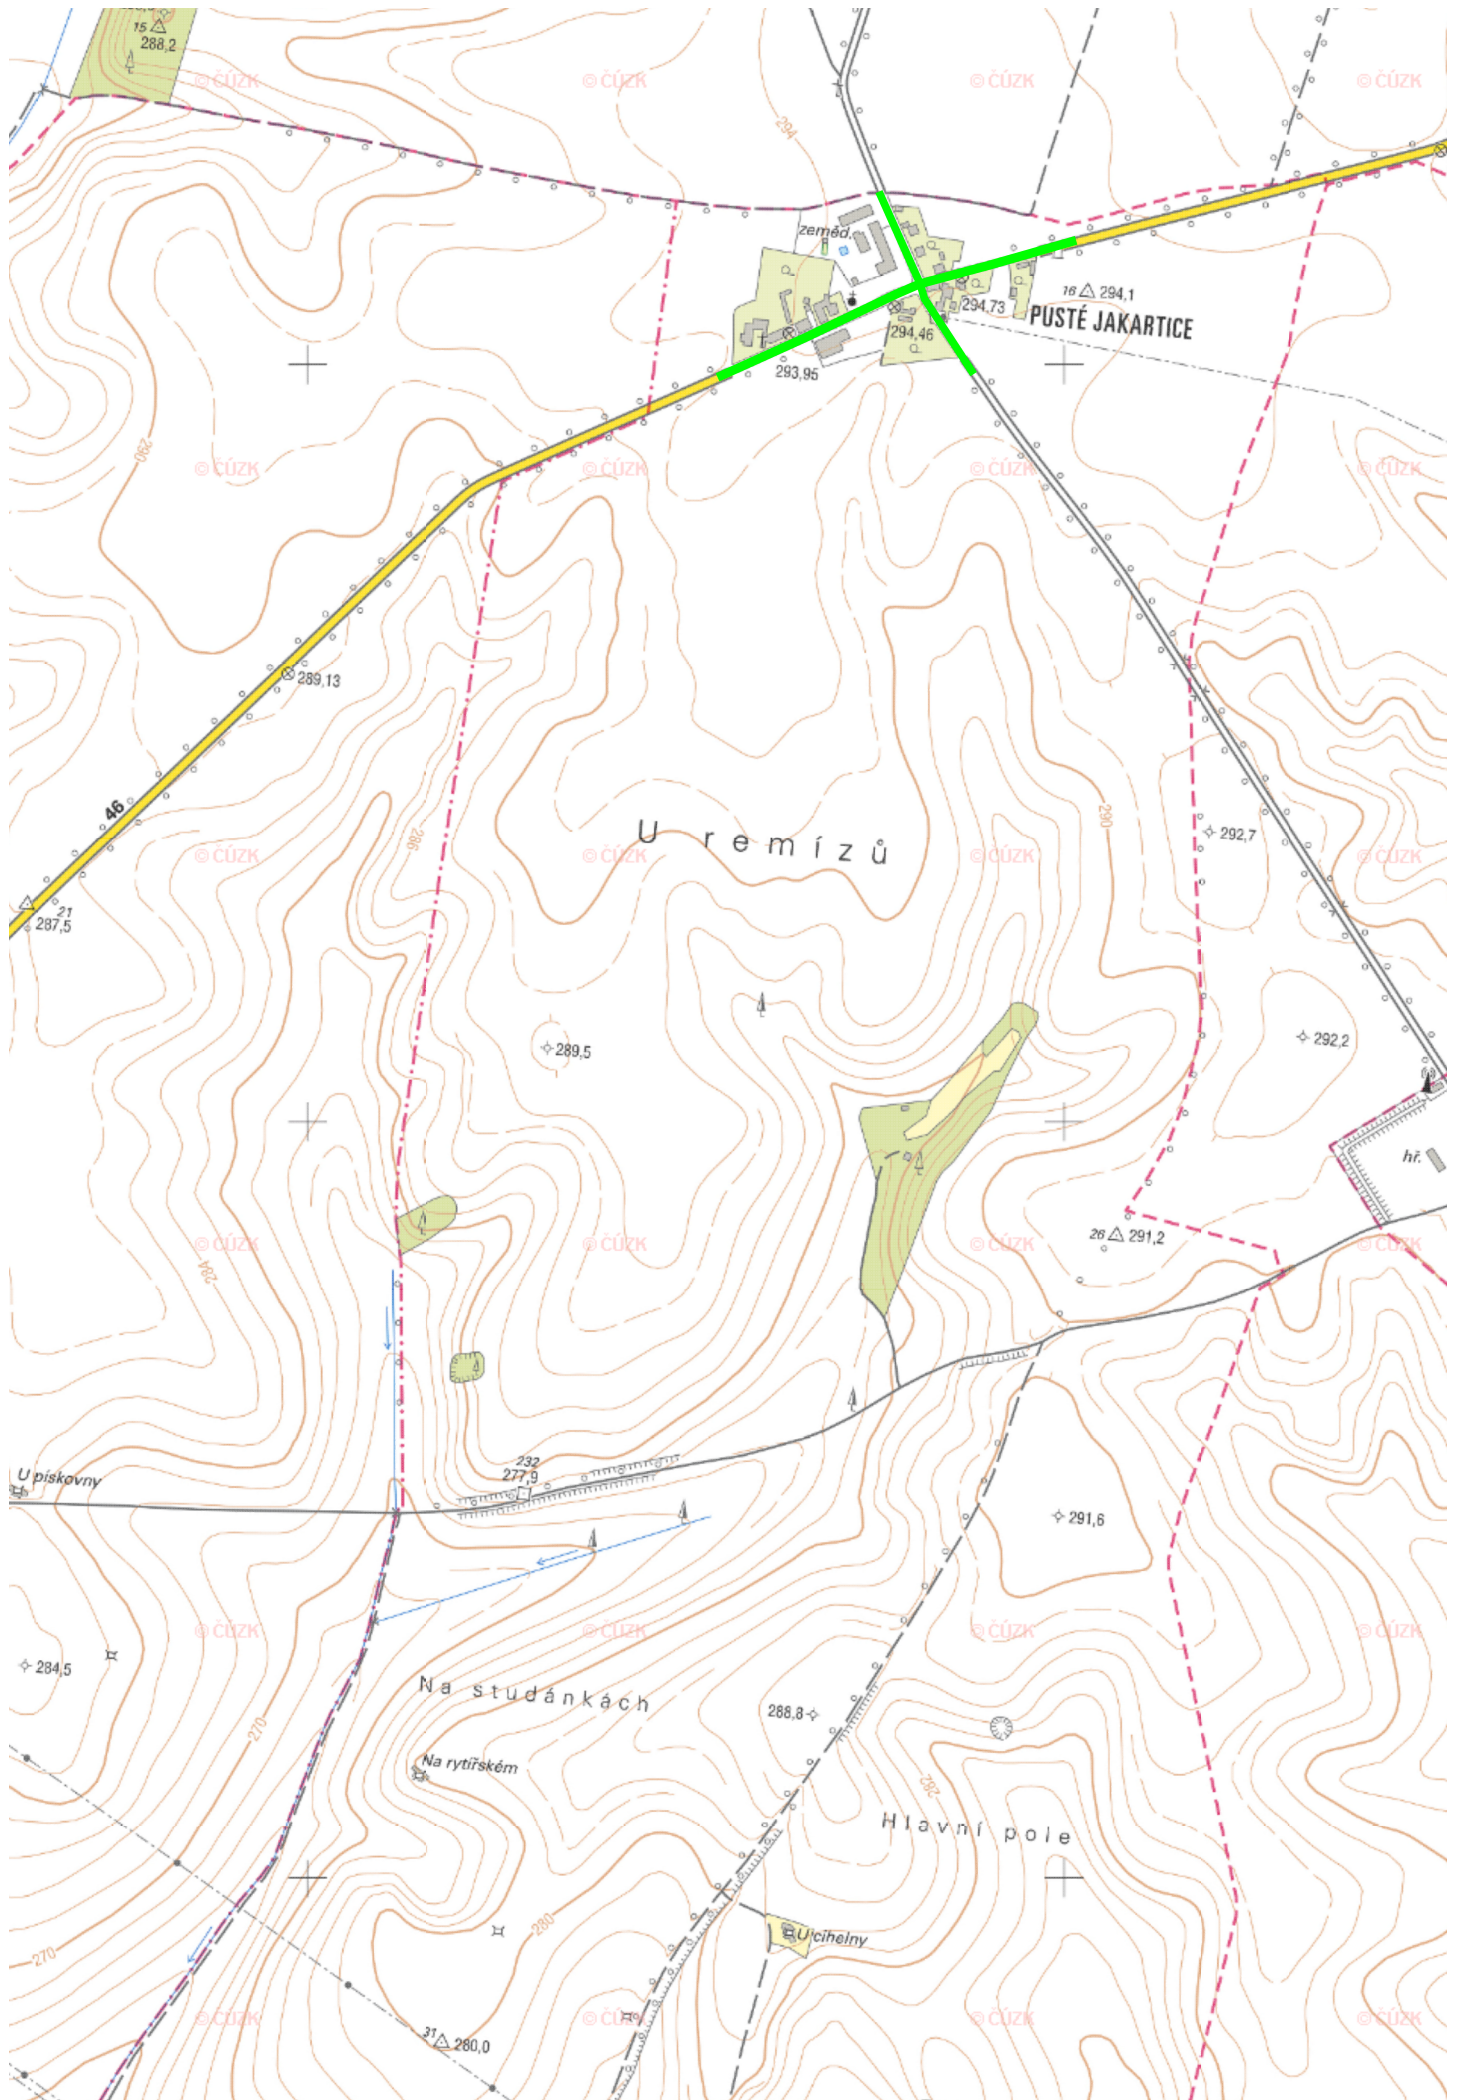

Měřtko 1 : 10000

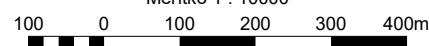

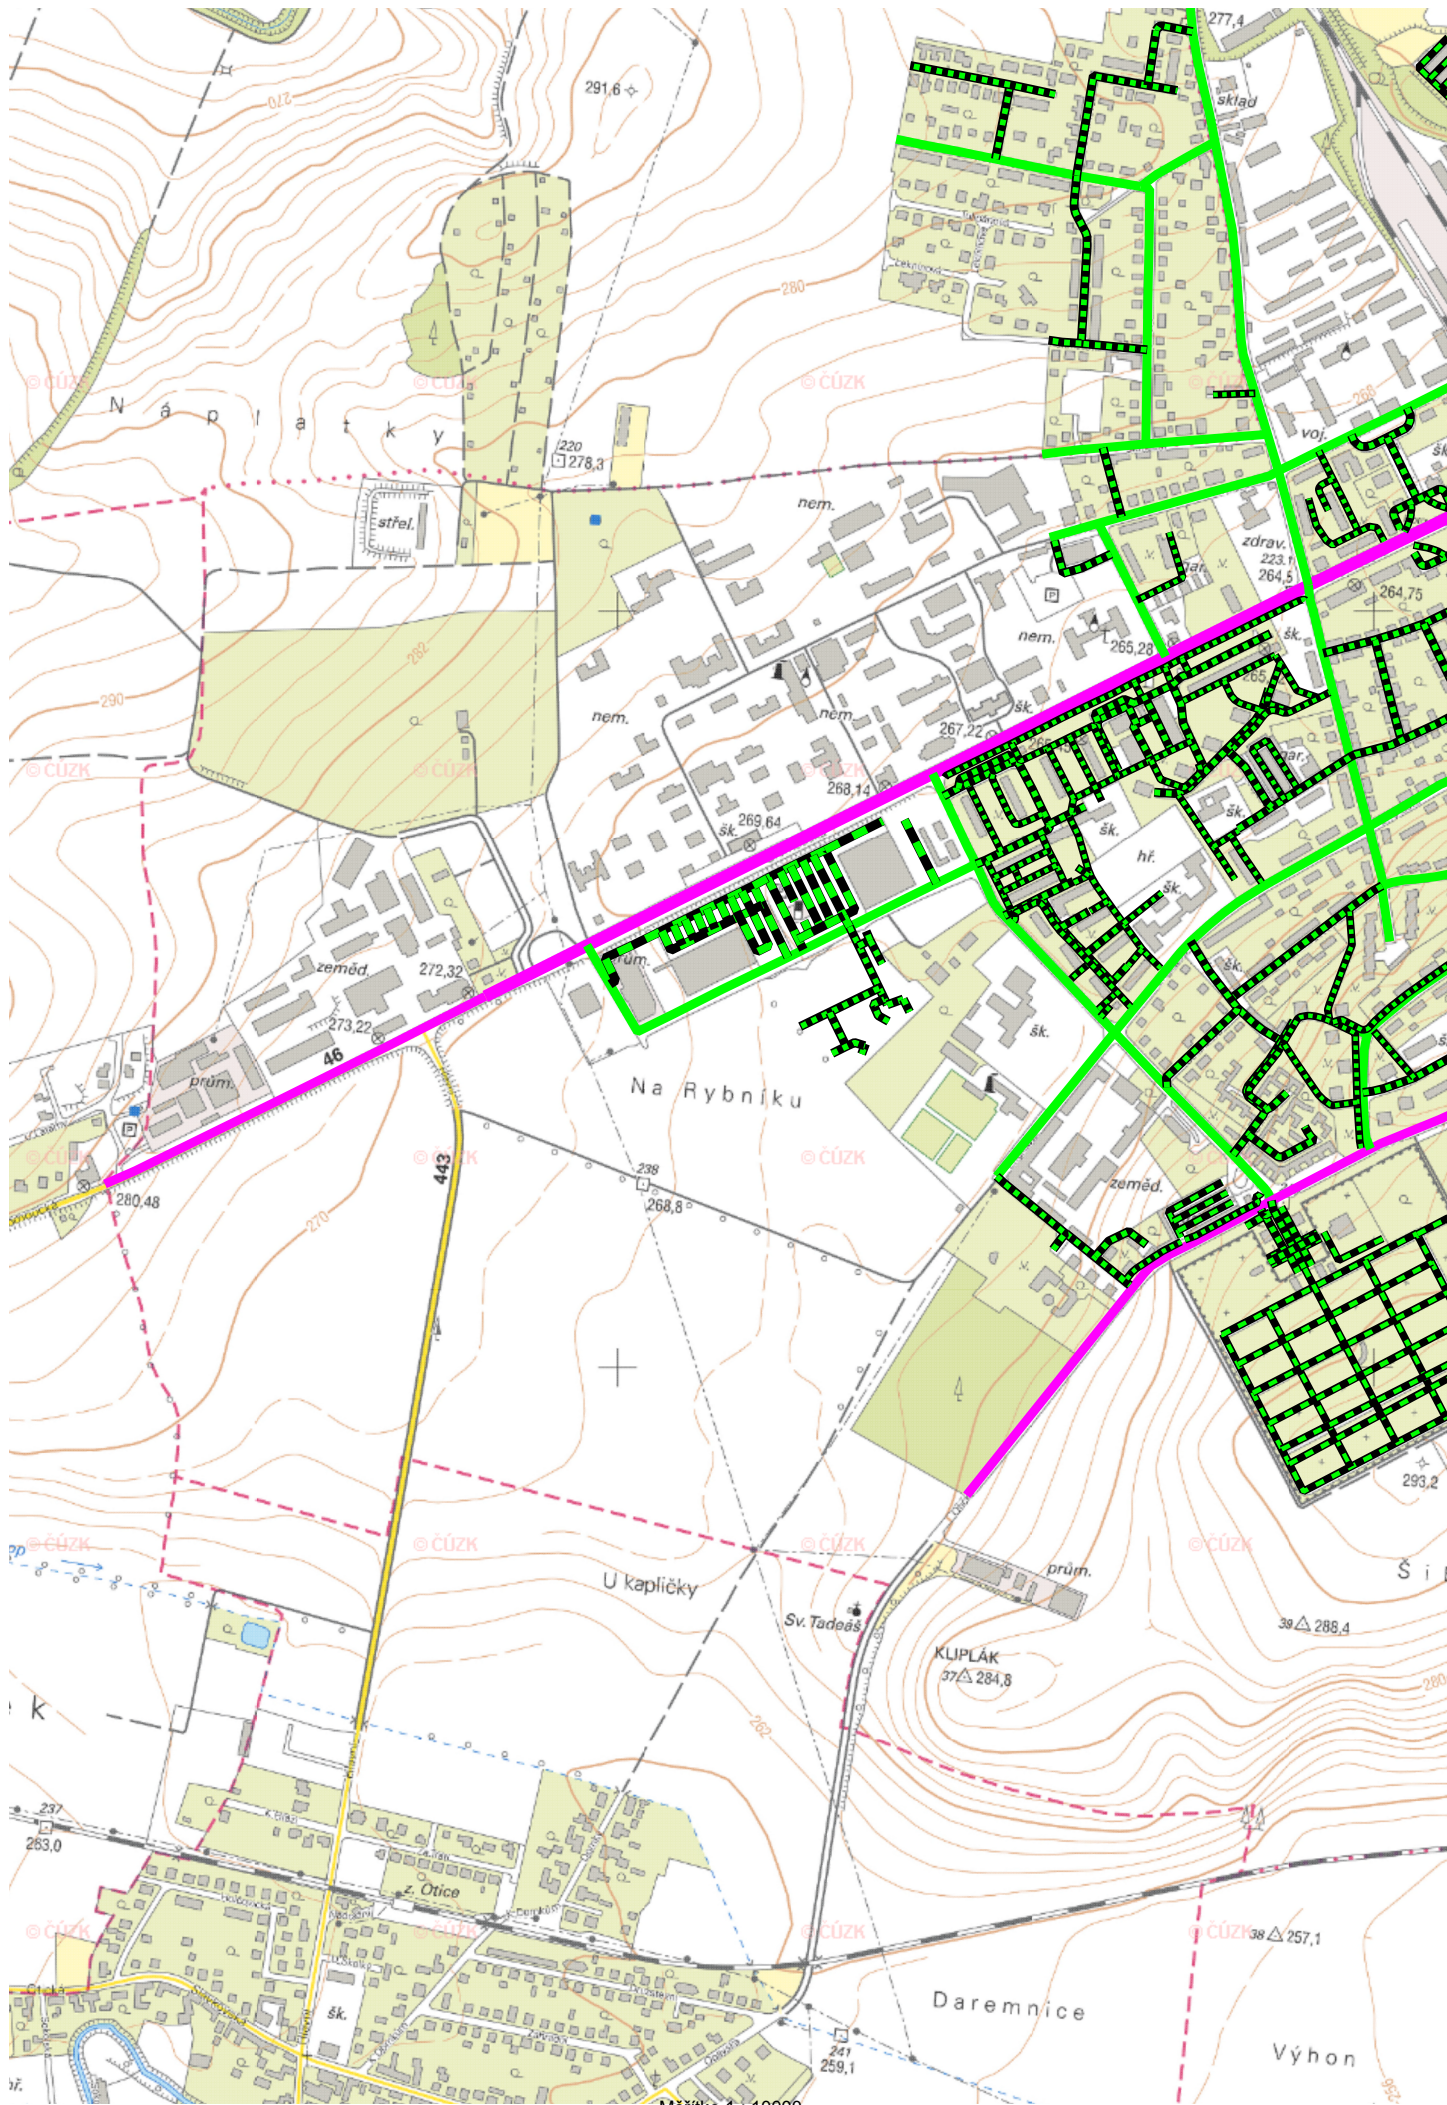

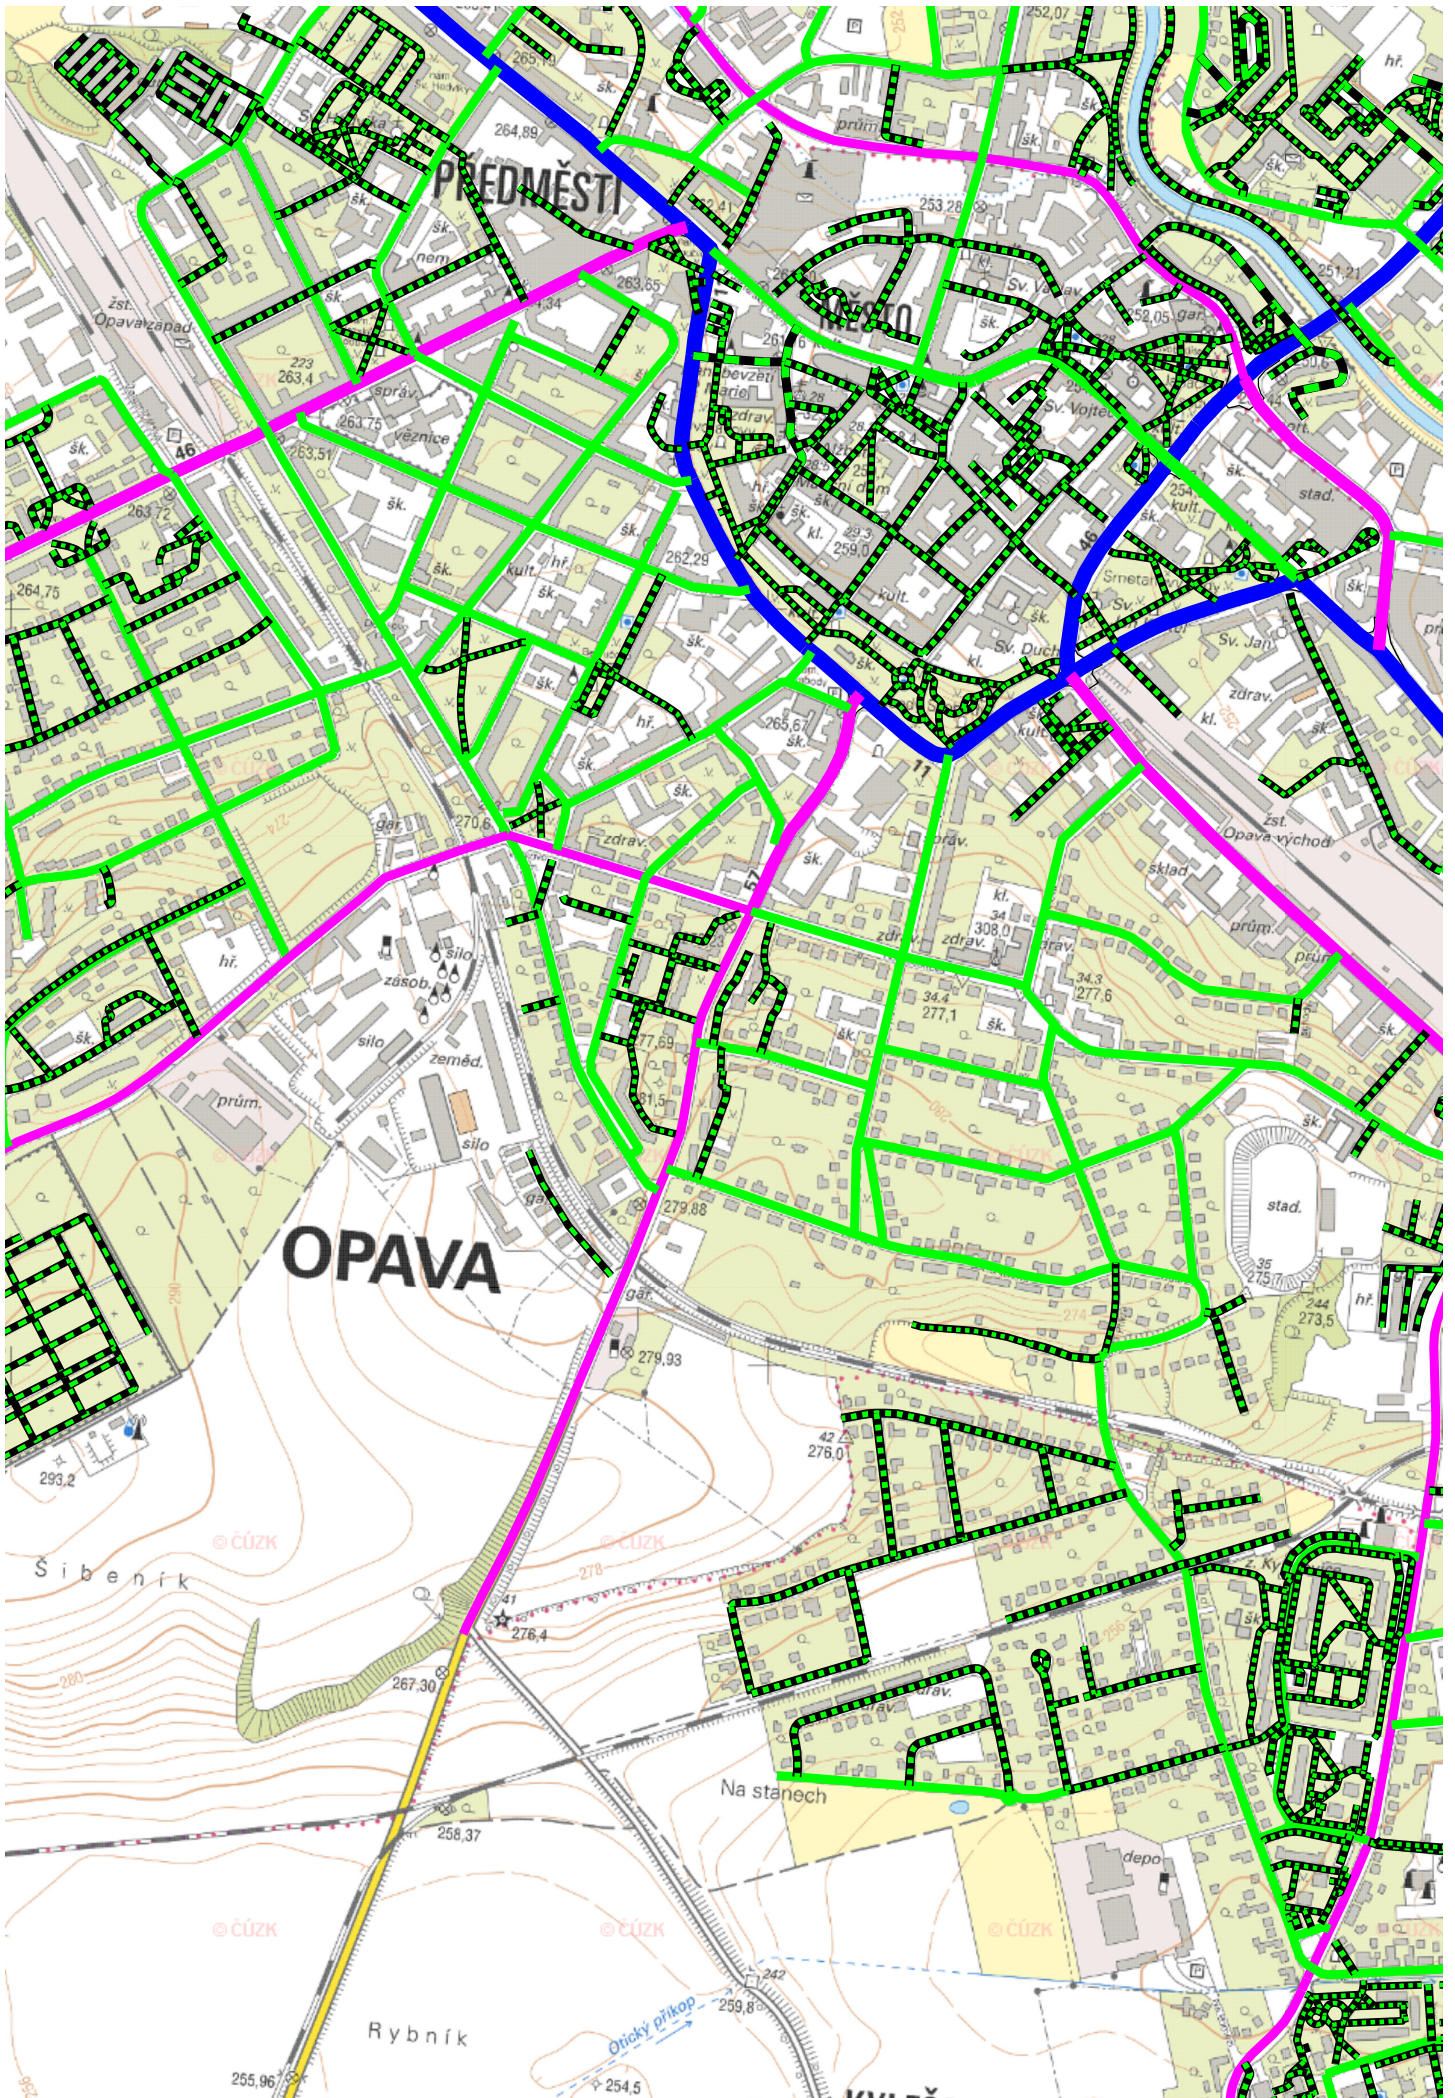

PŘEDMĚSTÍ

OPAVA

OPAVA


ŠIBENÍK

RYBNÍK

Na stanech


Měřitko 1 : 10000

100 0 100 200 300 400m

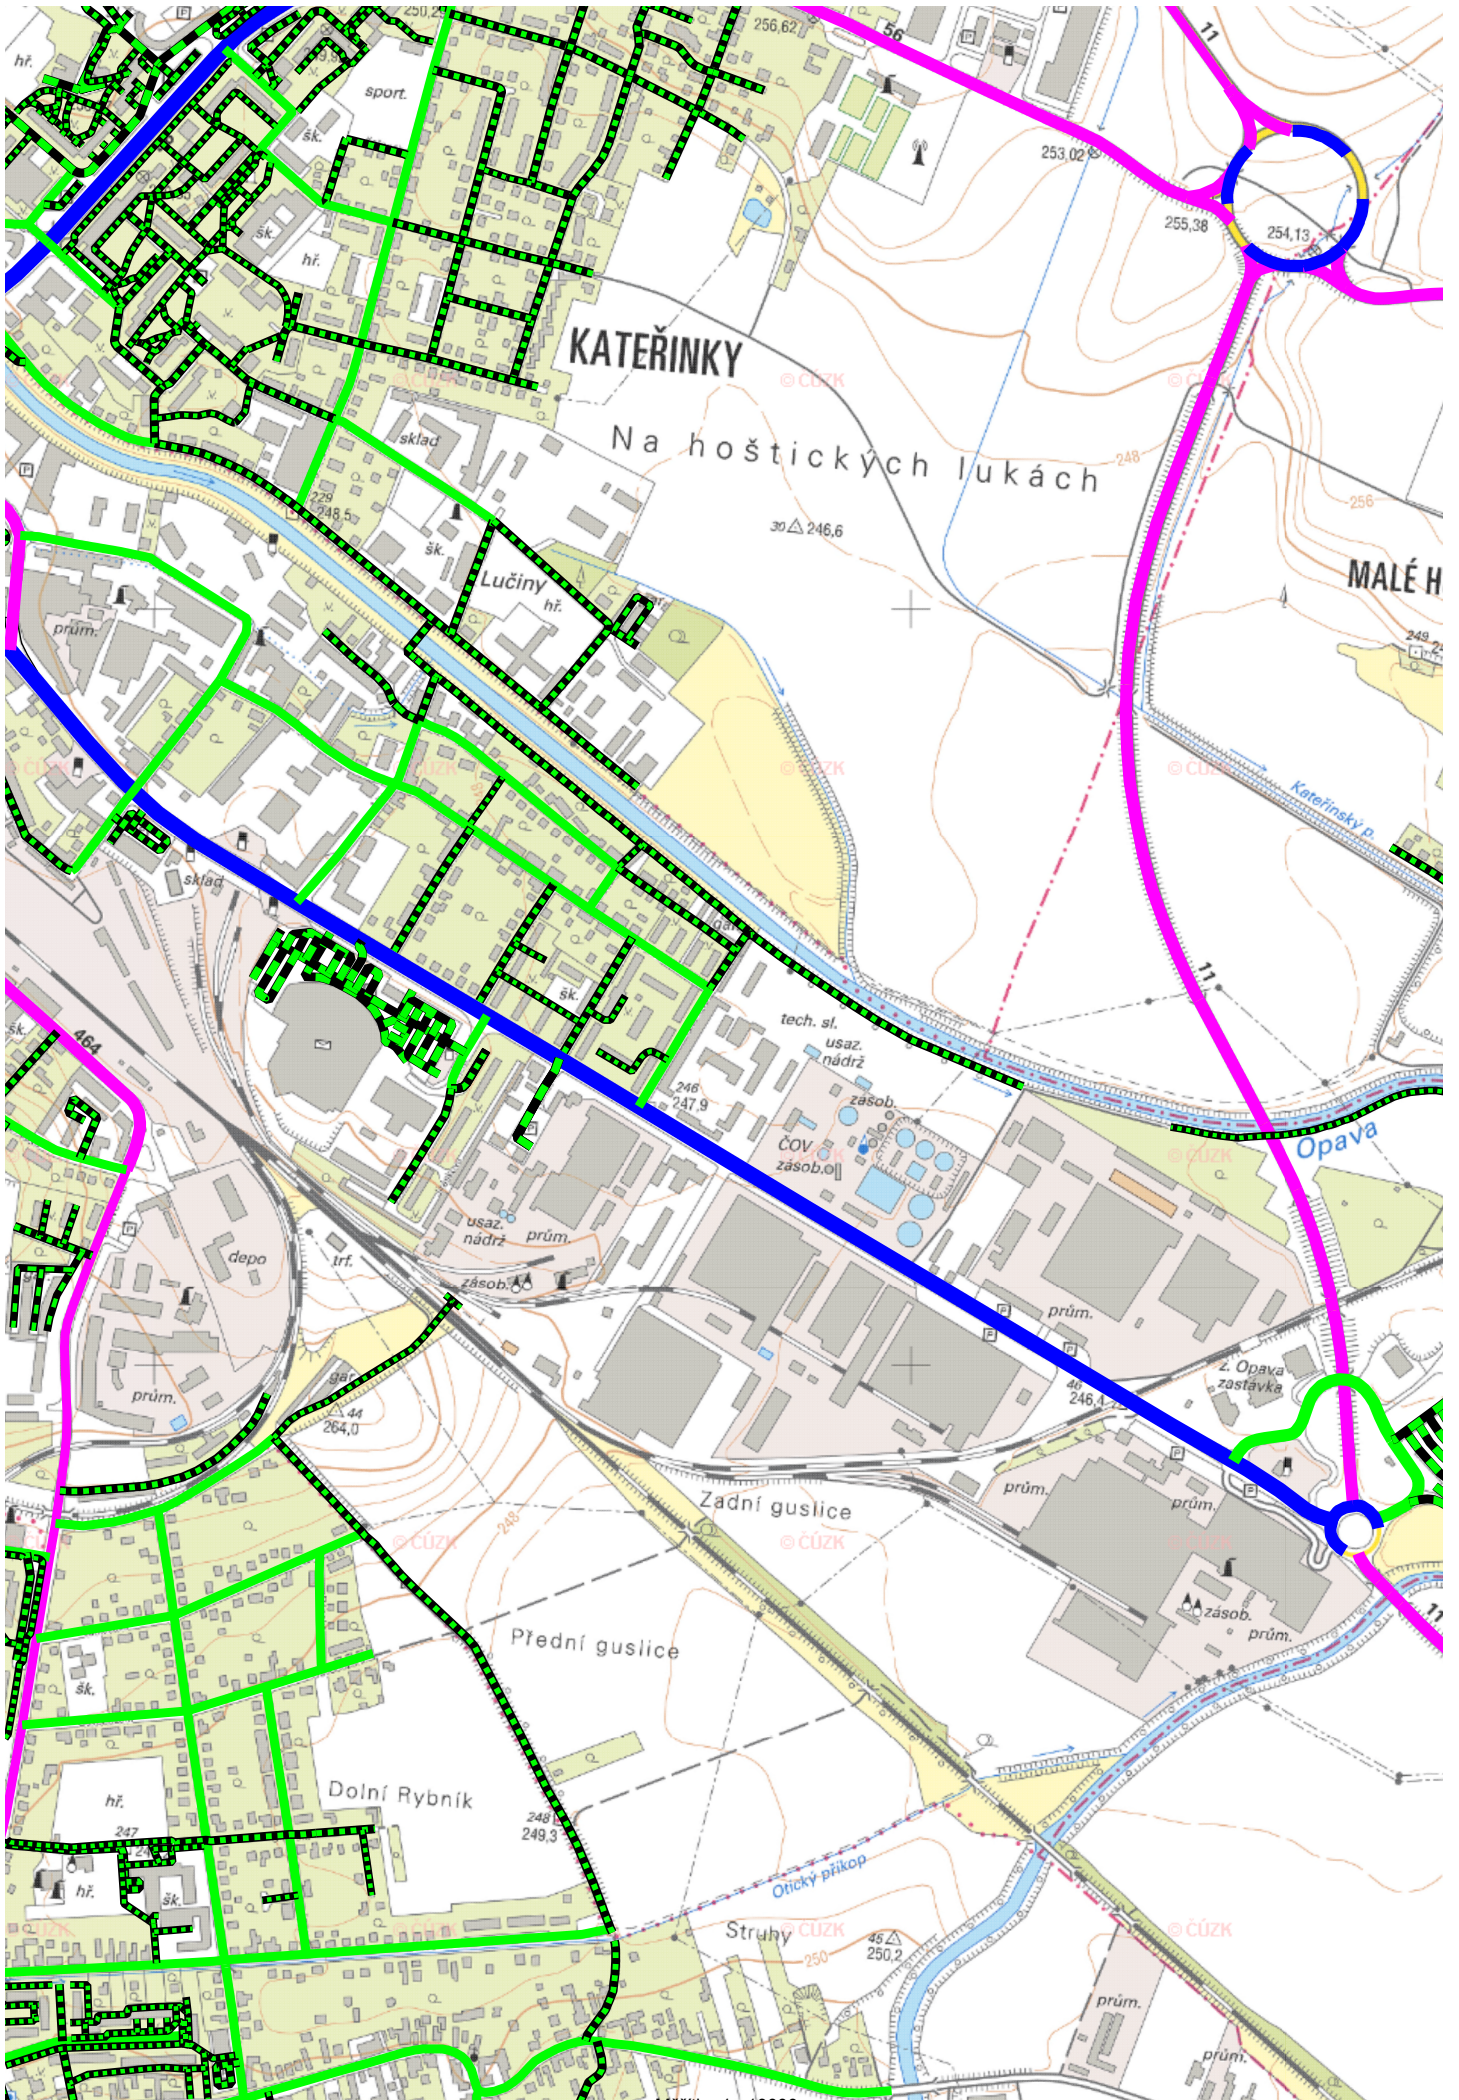


Měřítko 1 : 10000

100 0 100 200 300 400m

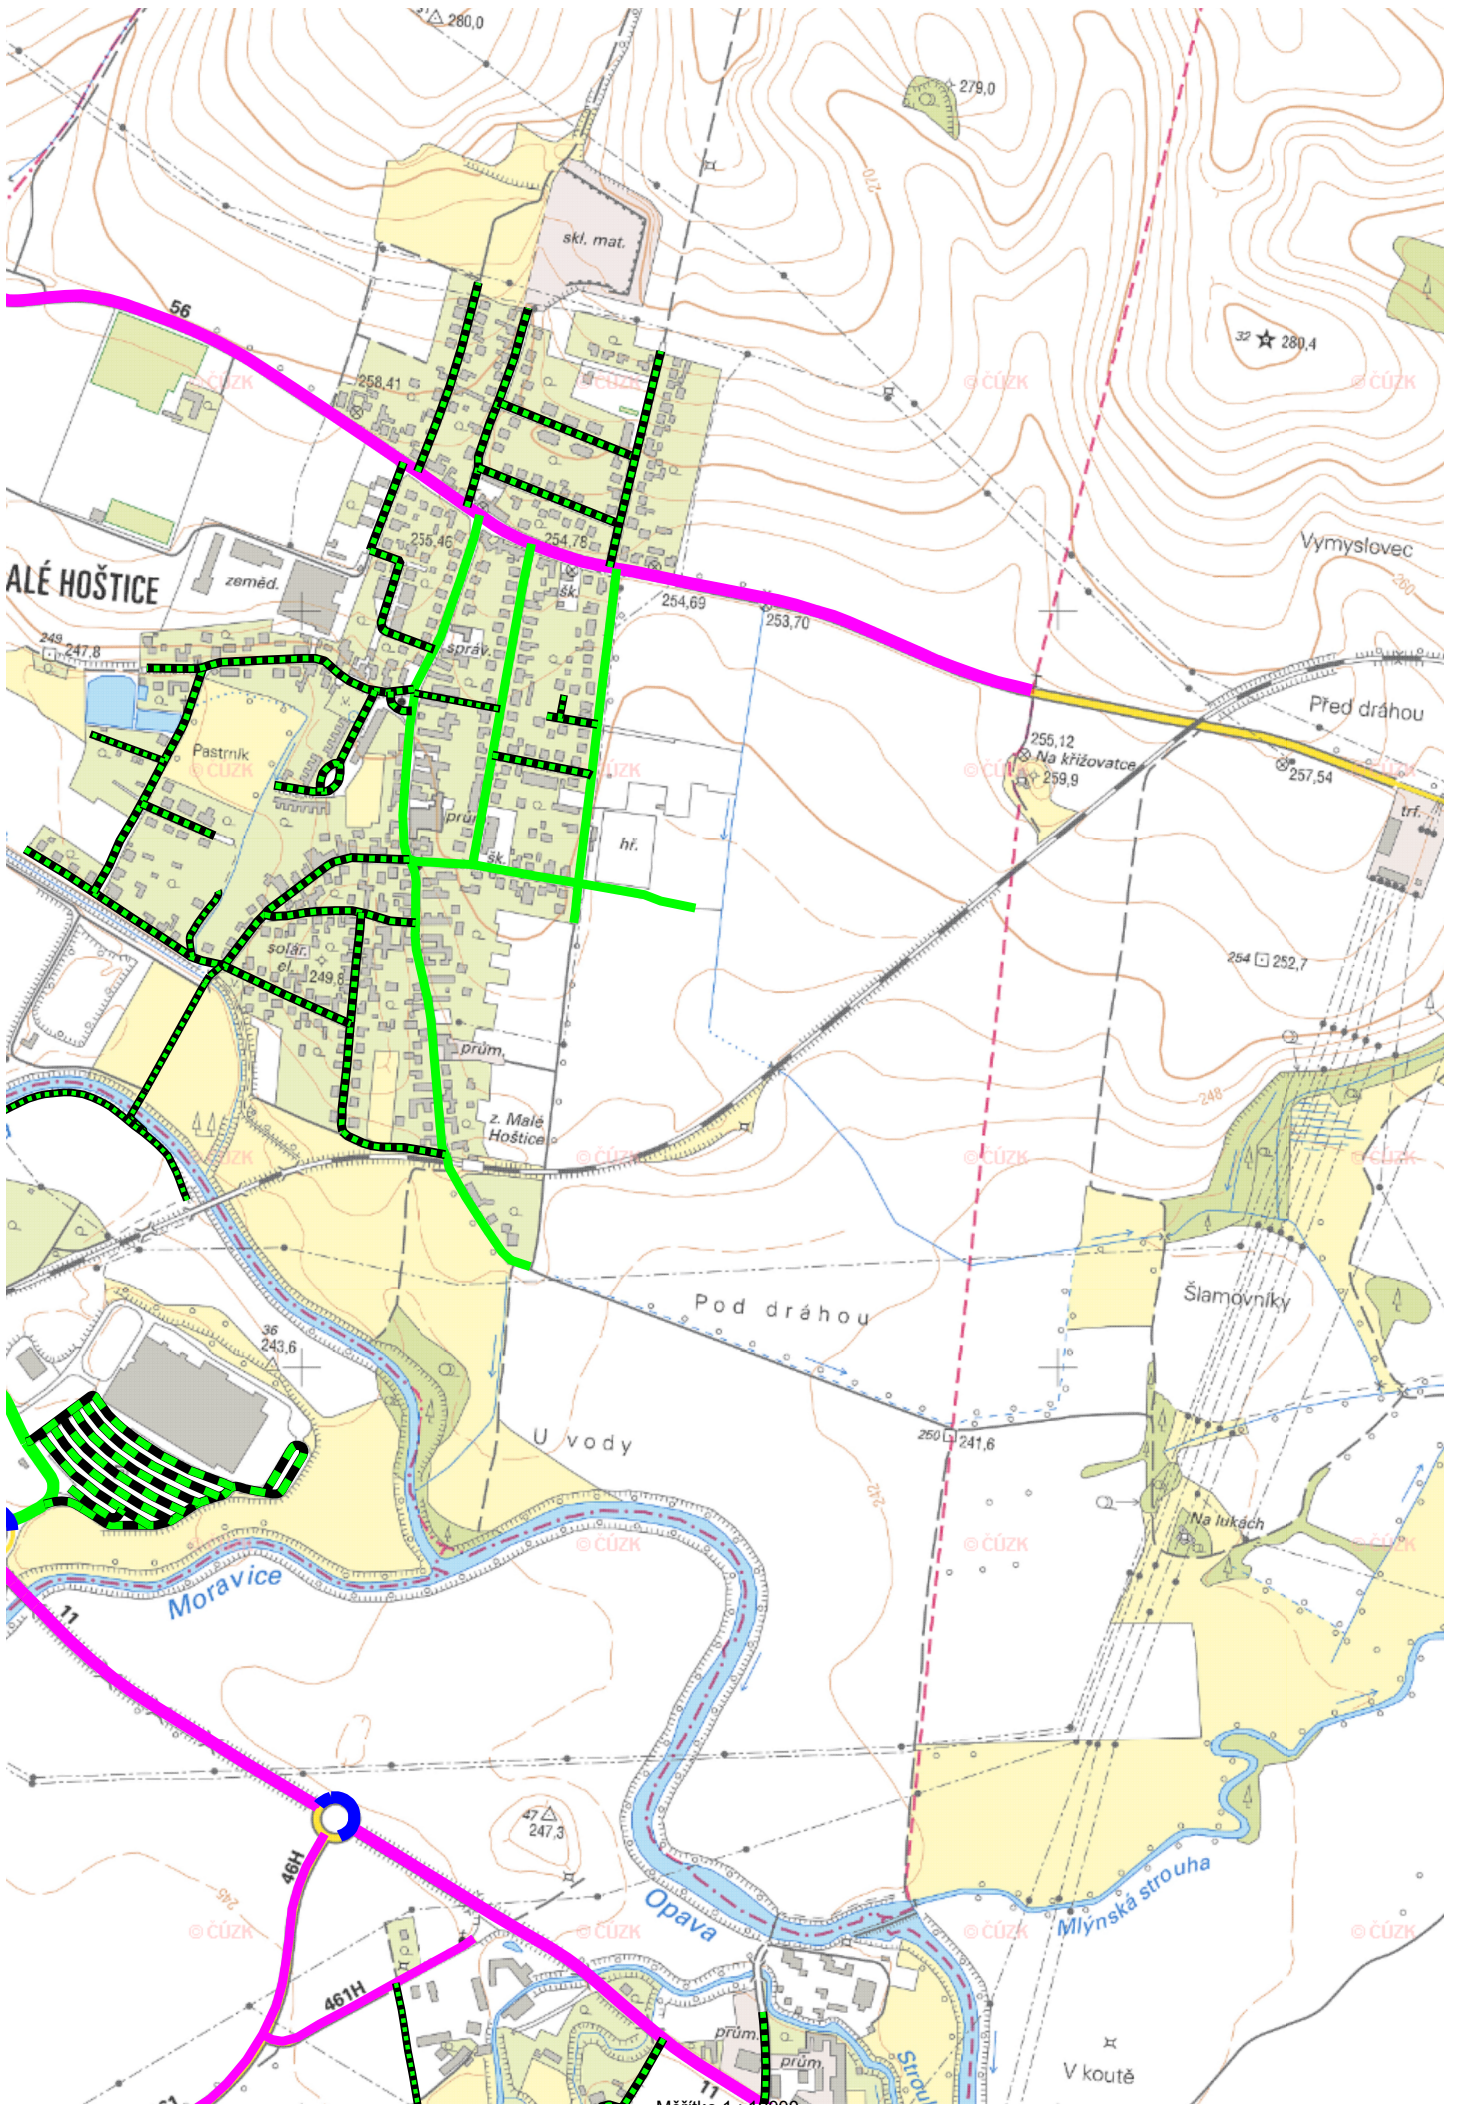


Měřitko 1 : 10000

100 0 100 200 300 400m

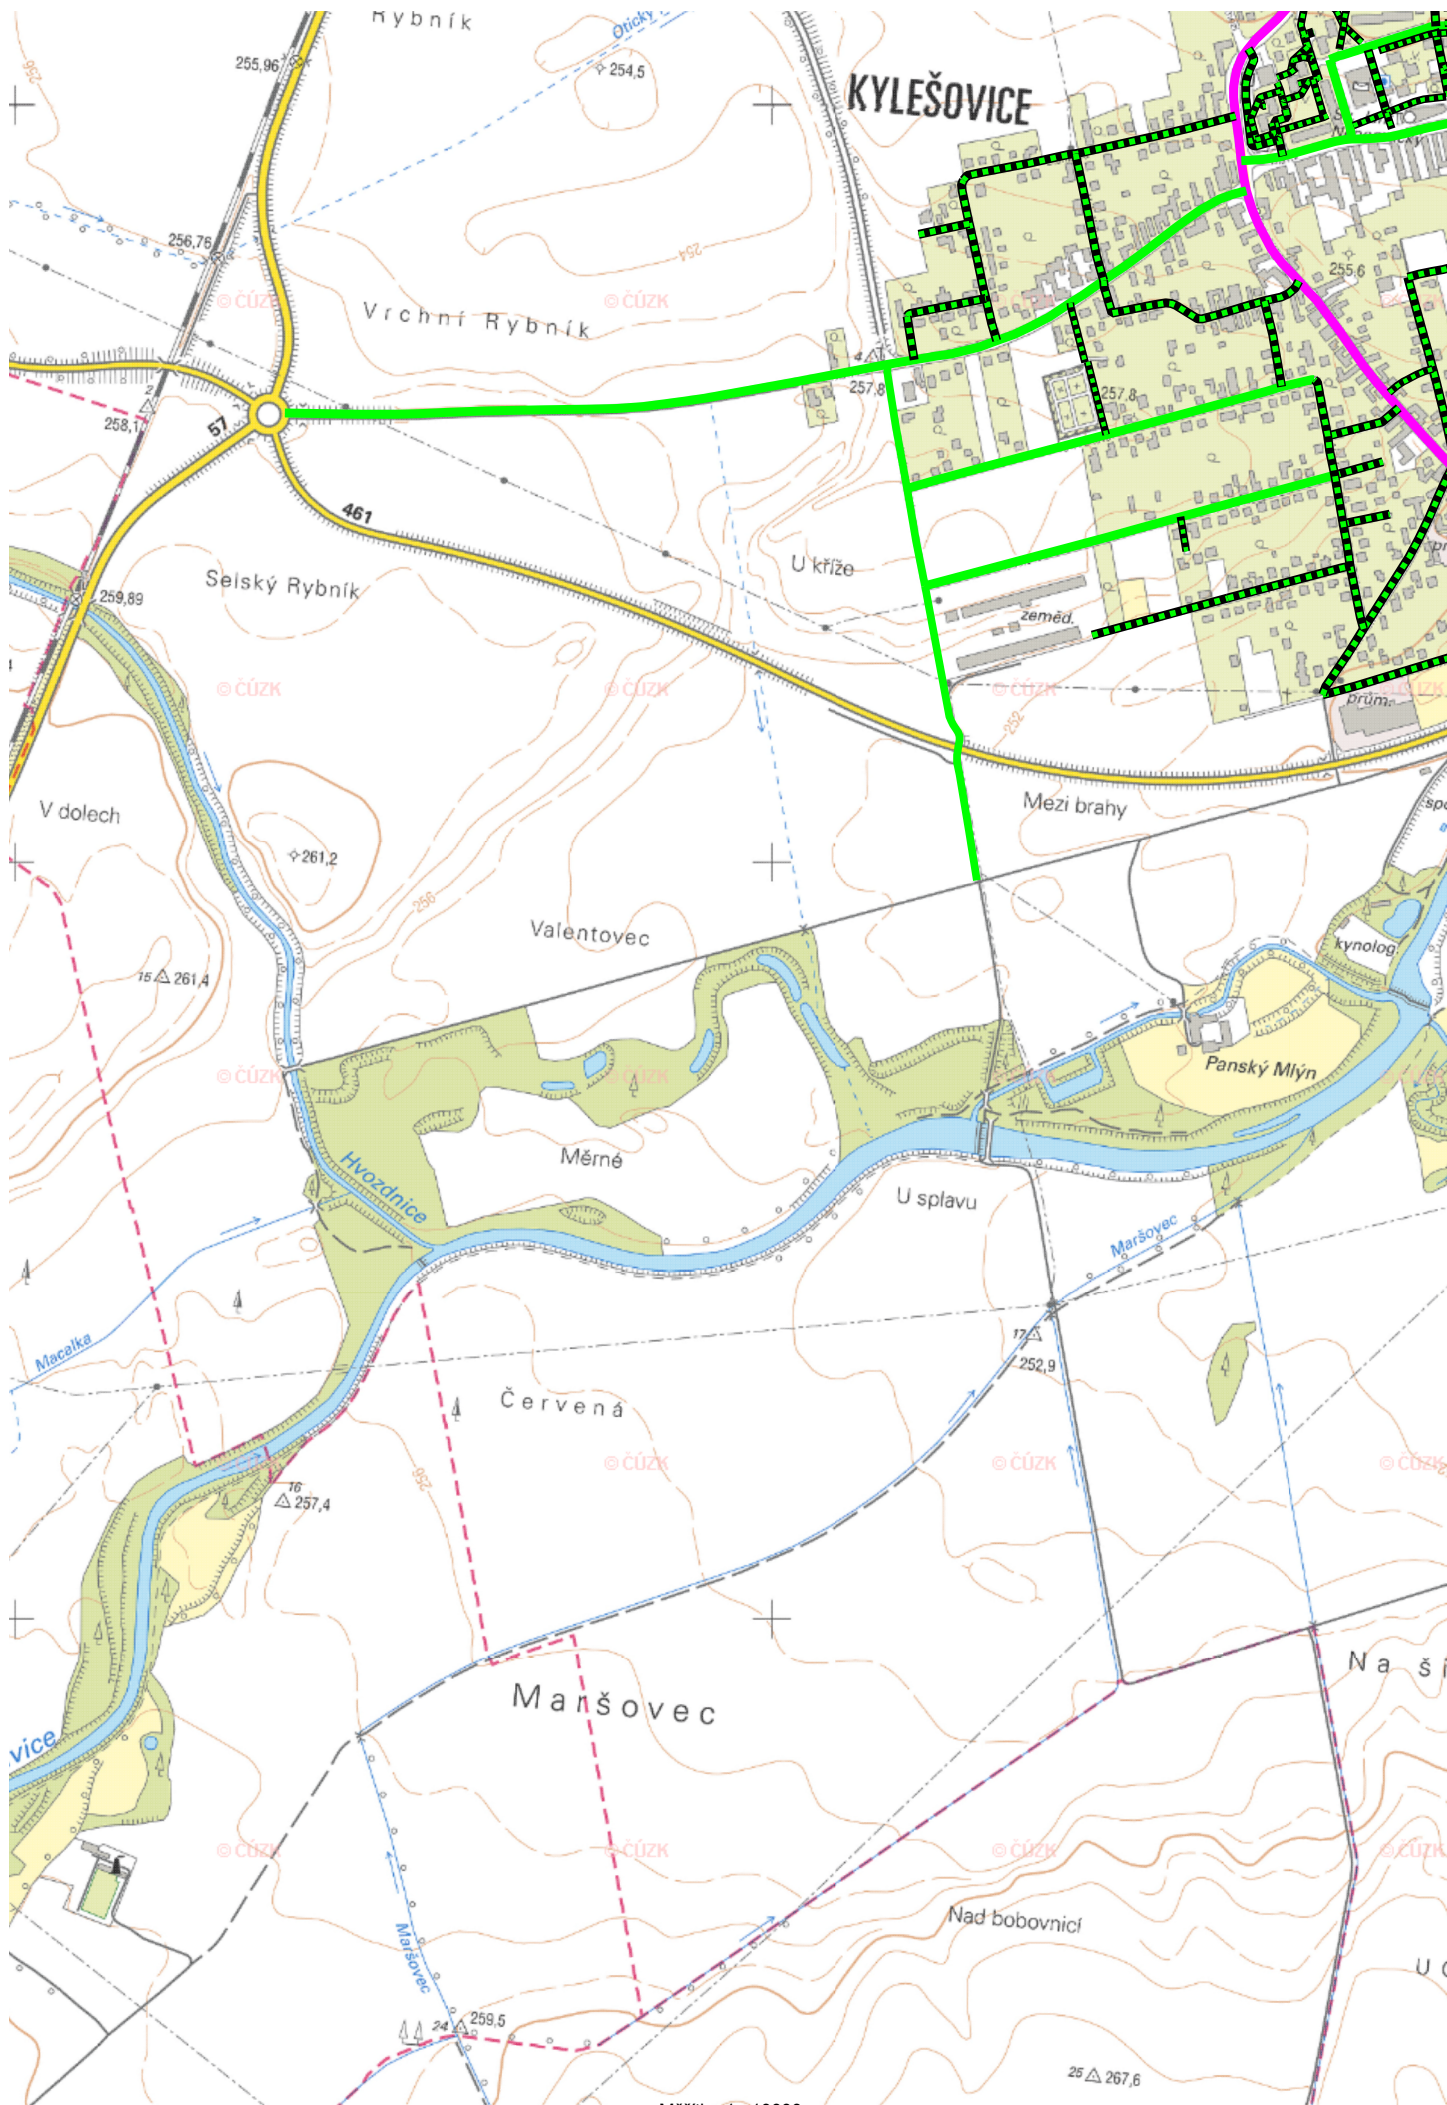


Měřítko 1 : 10000

100 0 100 200 300 400m

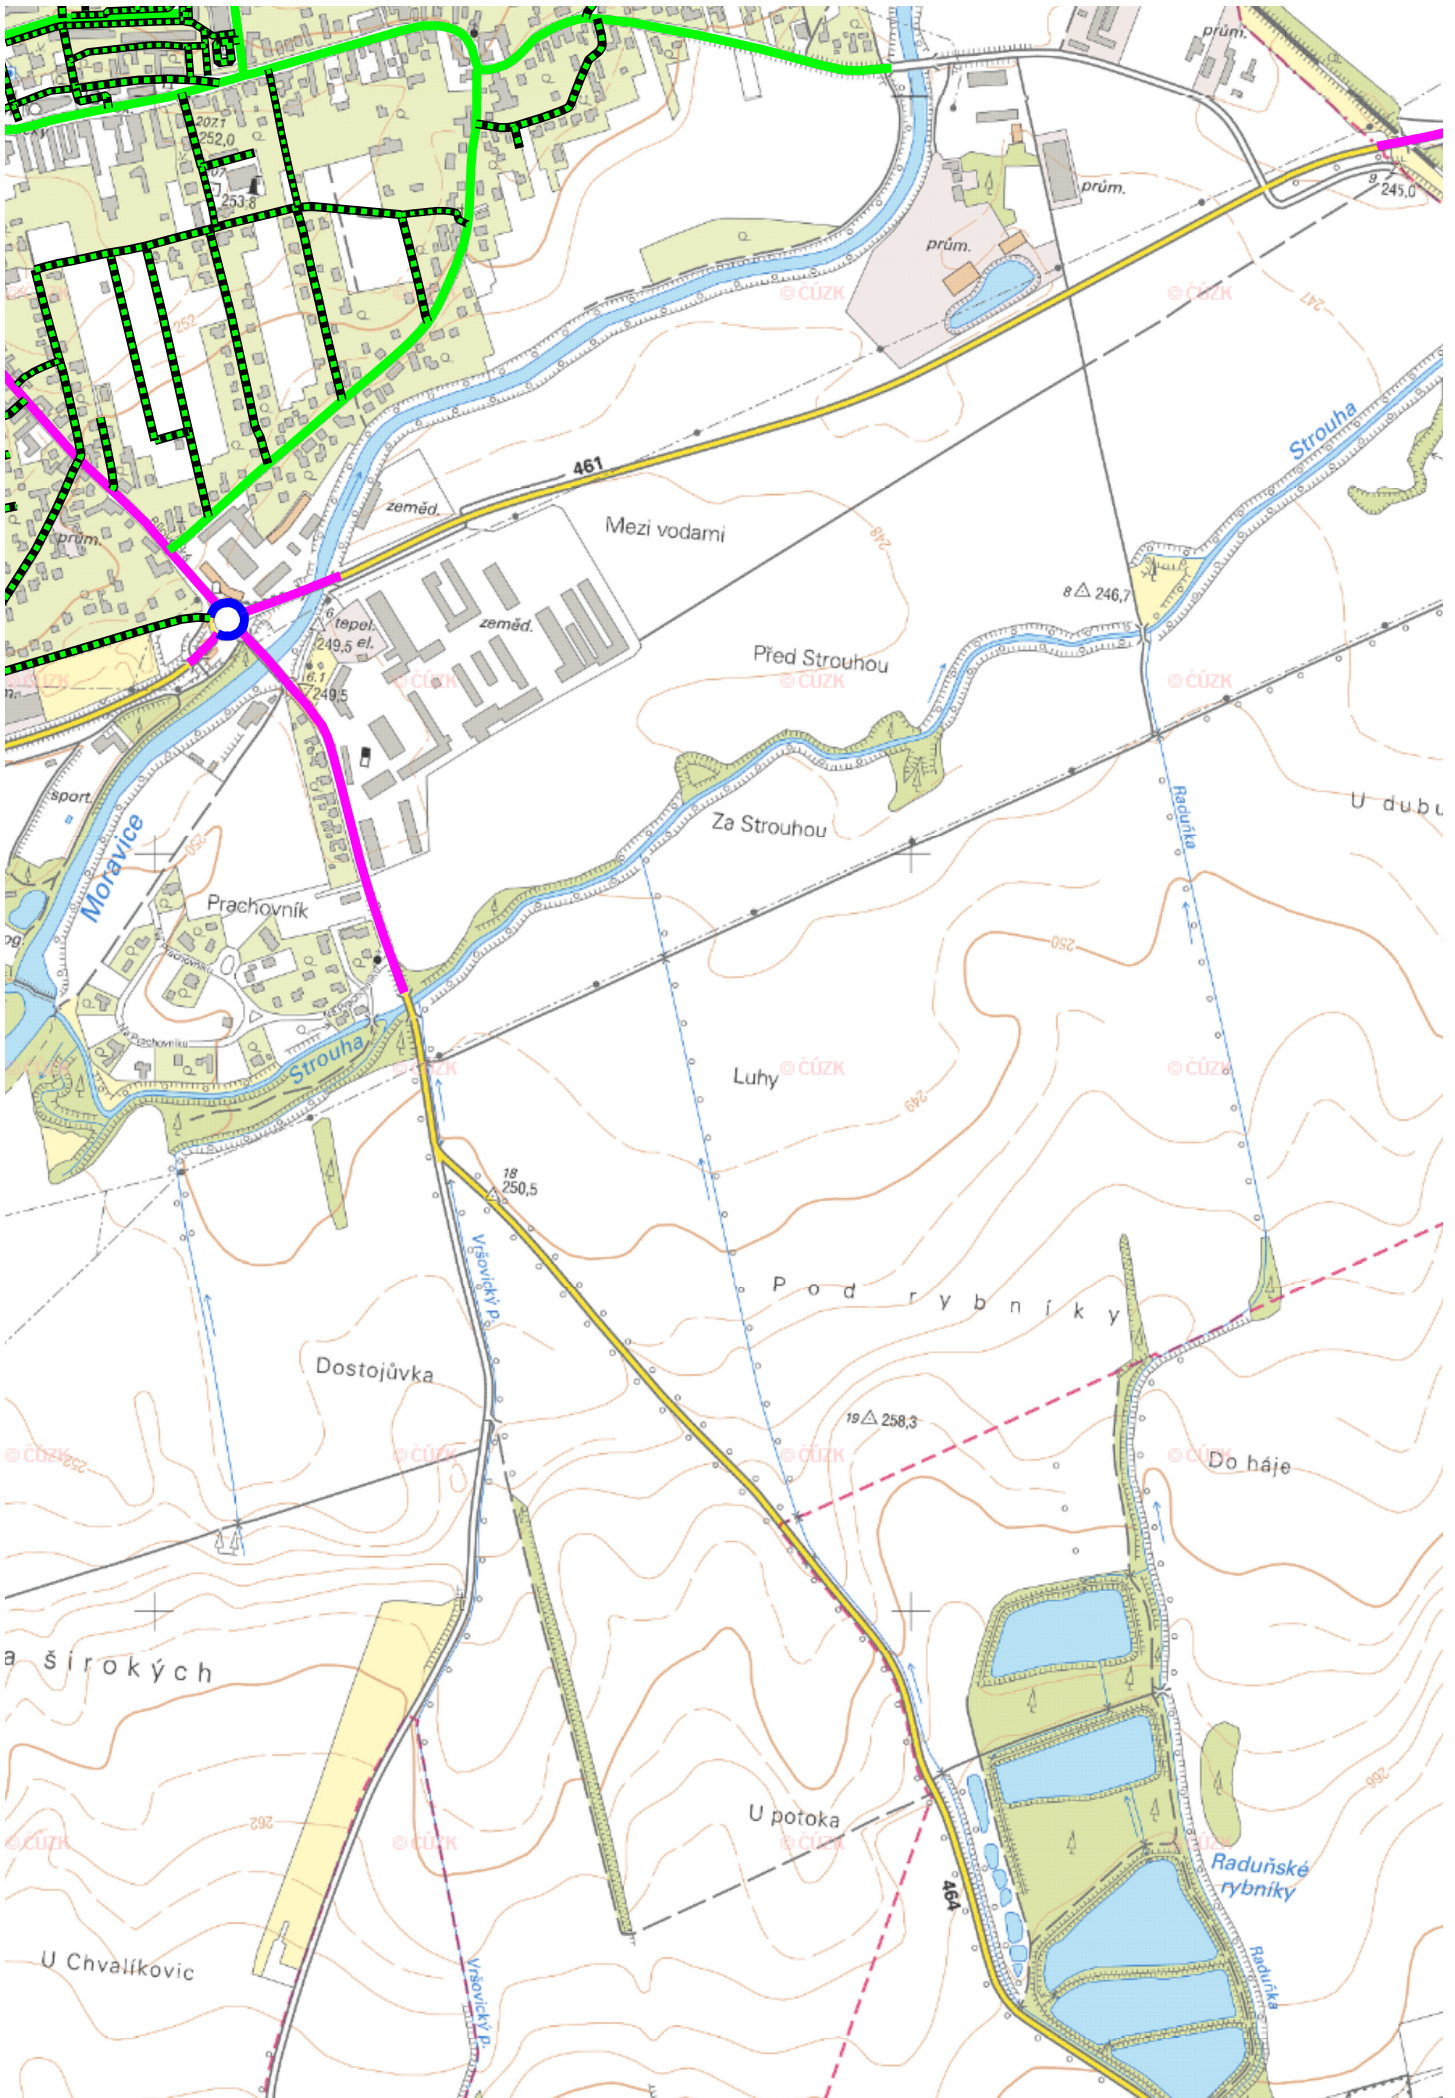


Měřtko 1 : 10000
100 0 100 200 300 400m

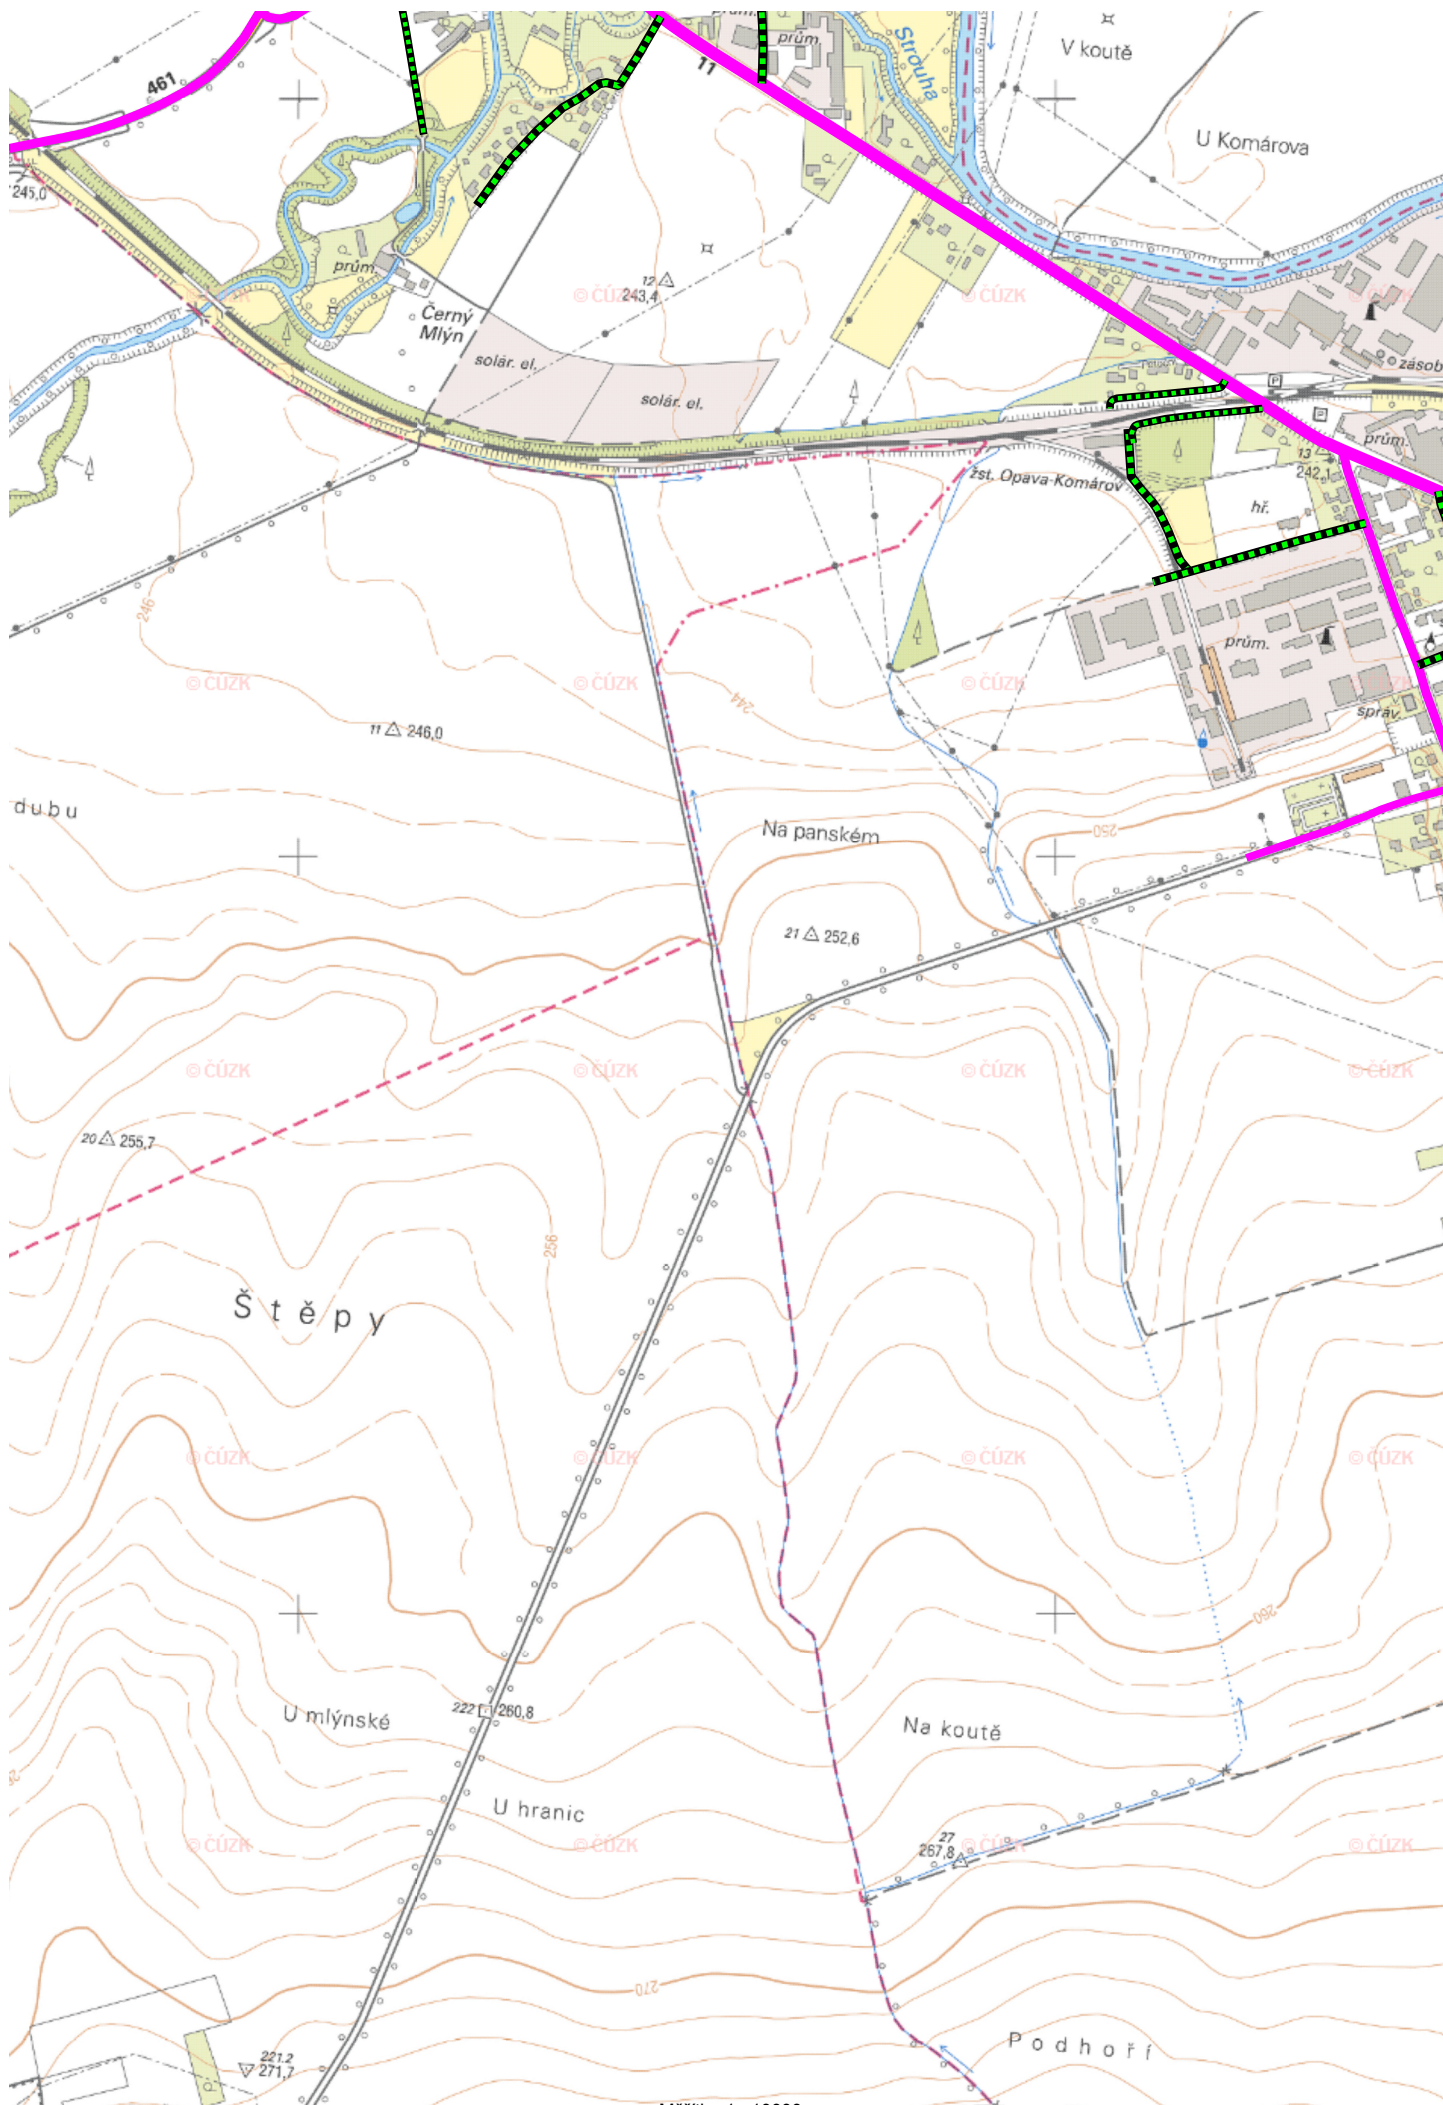


Měřítko 1 : 10000

100 0 100 200 300 400m

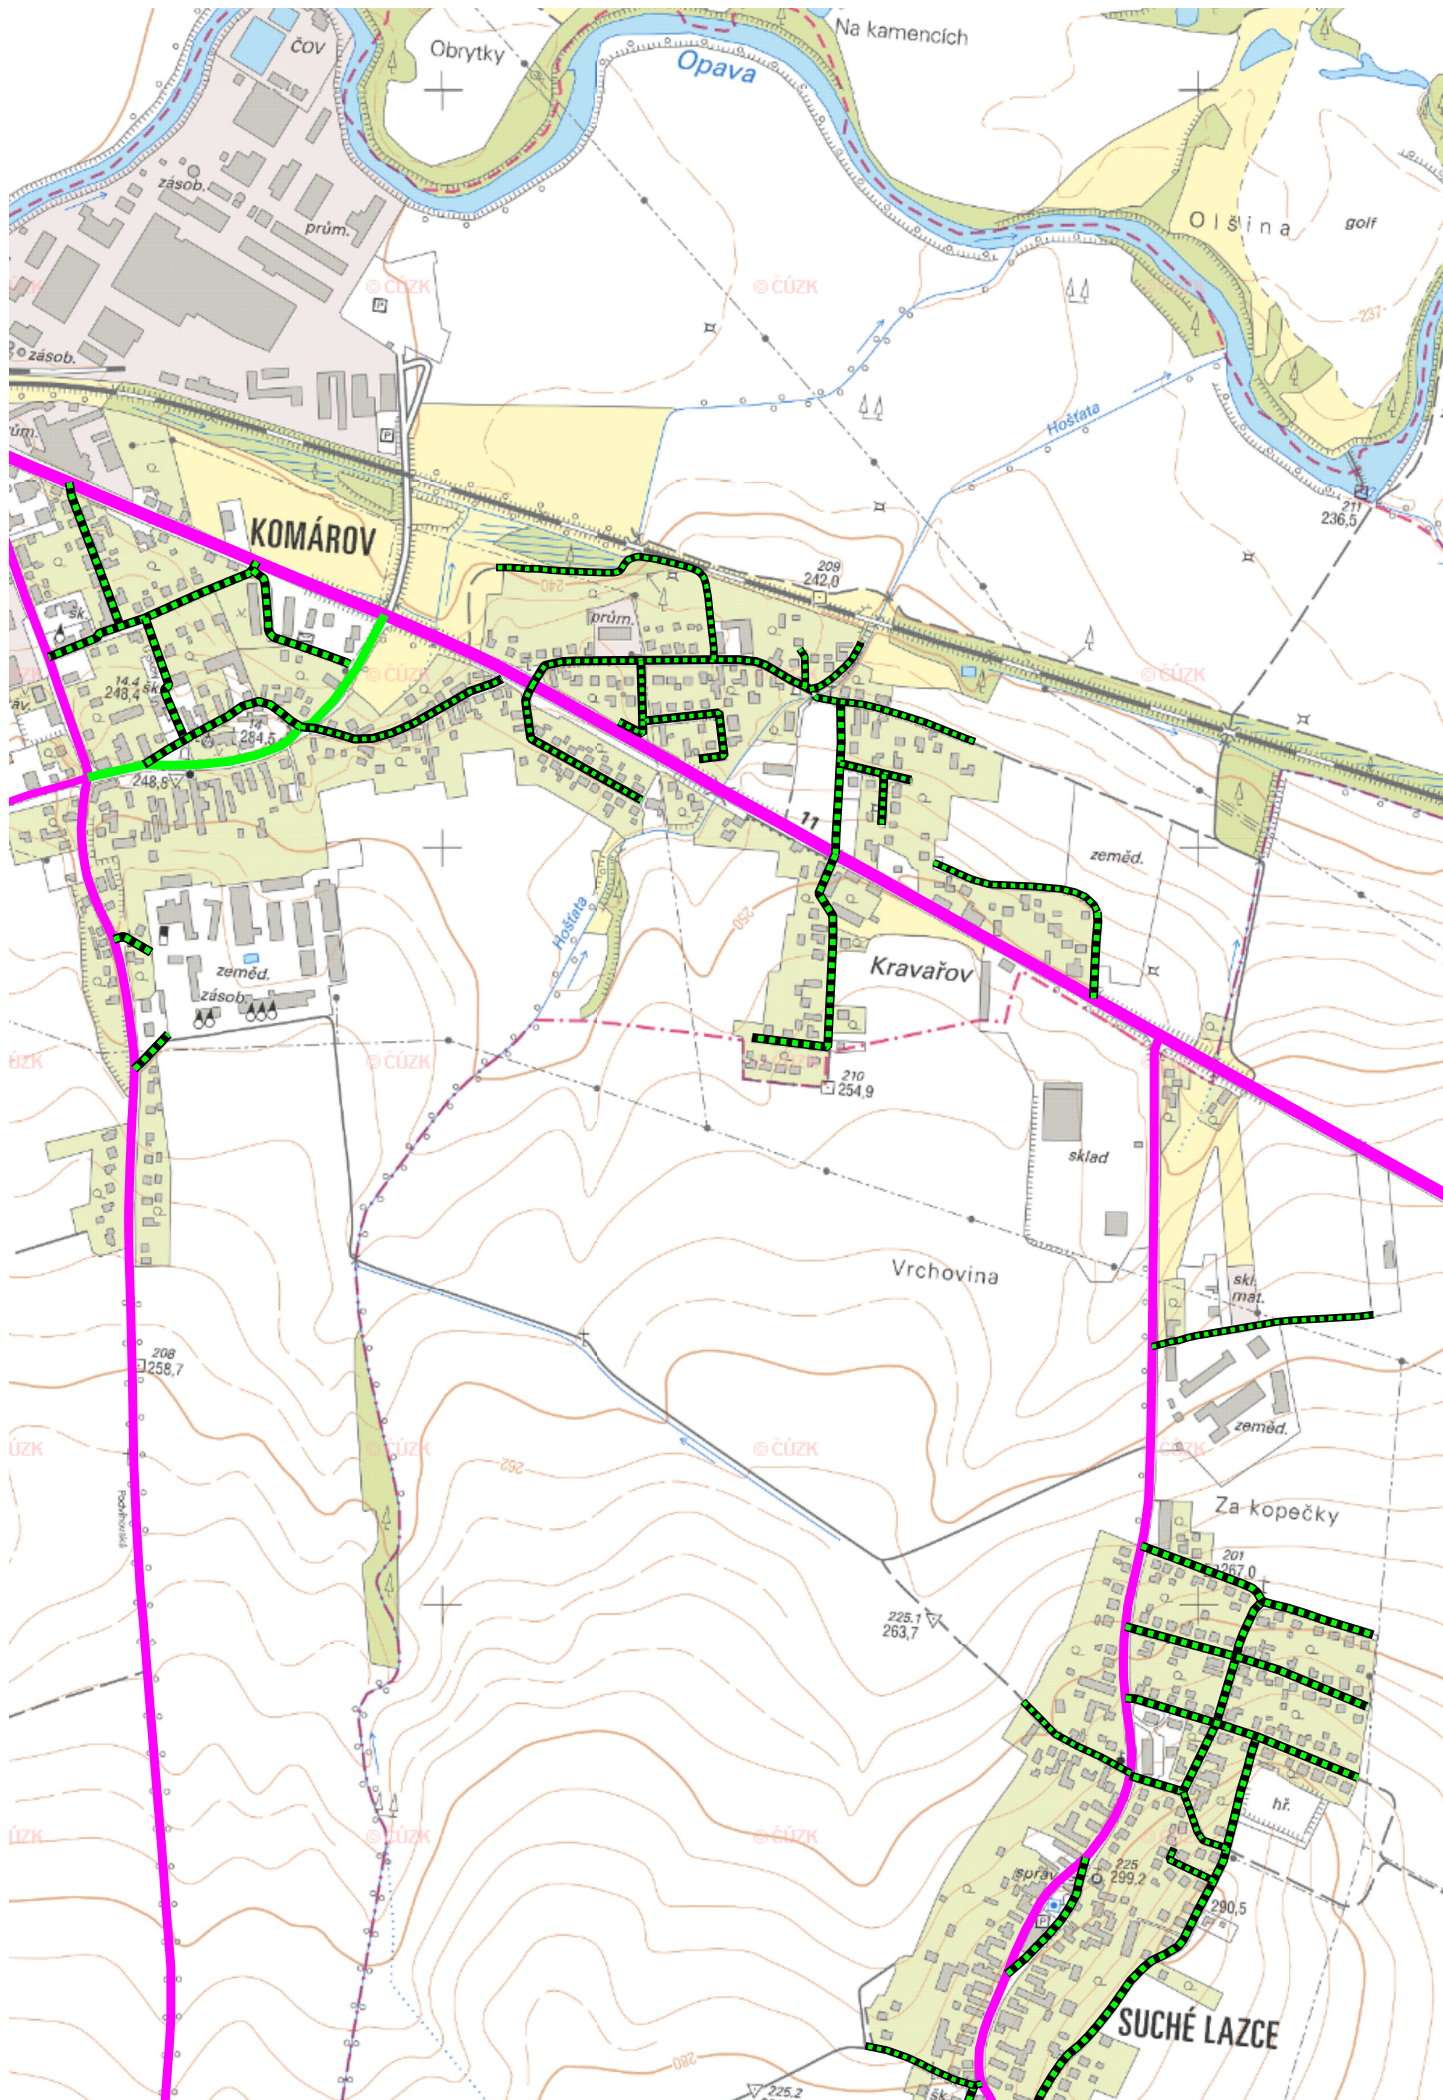



Měřtko 1 : 10000

100 0 100 200 300 400m

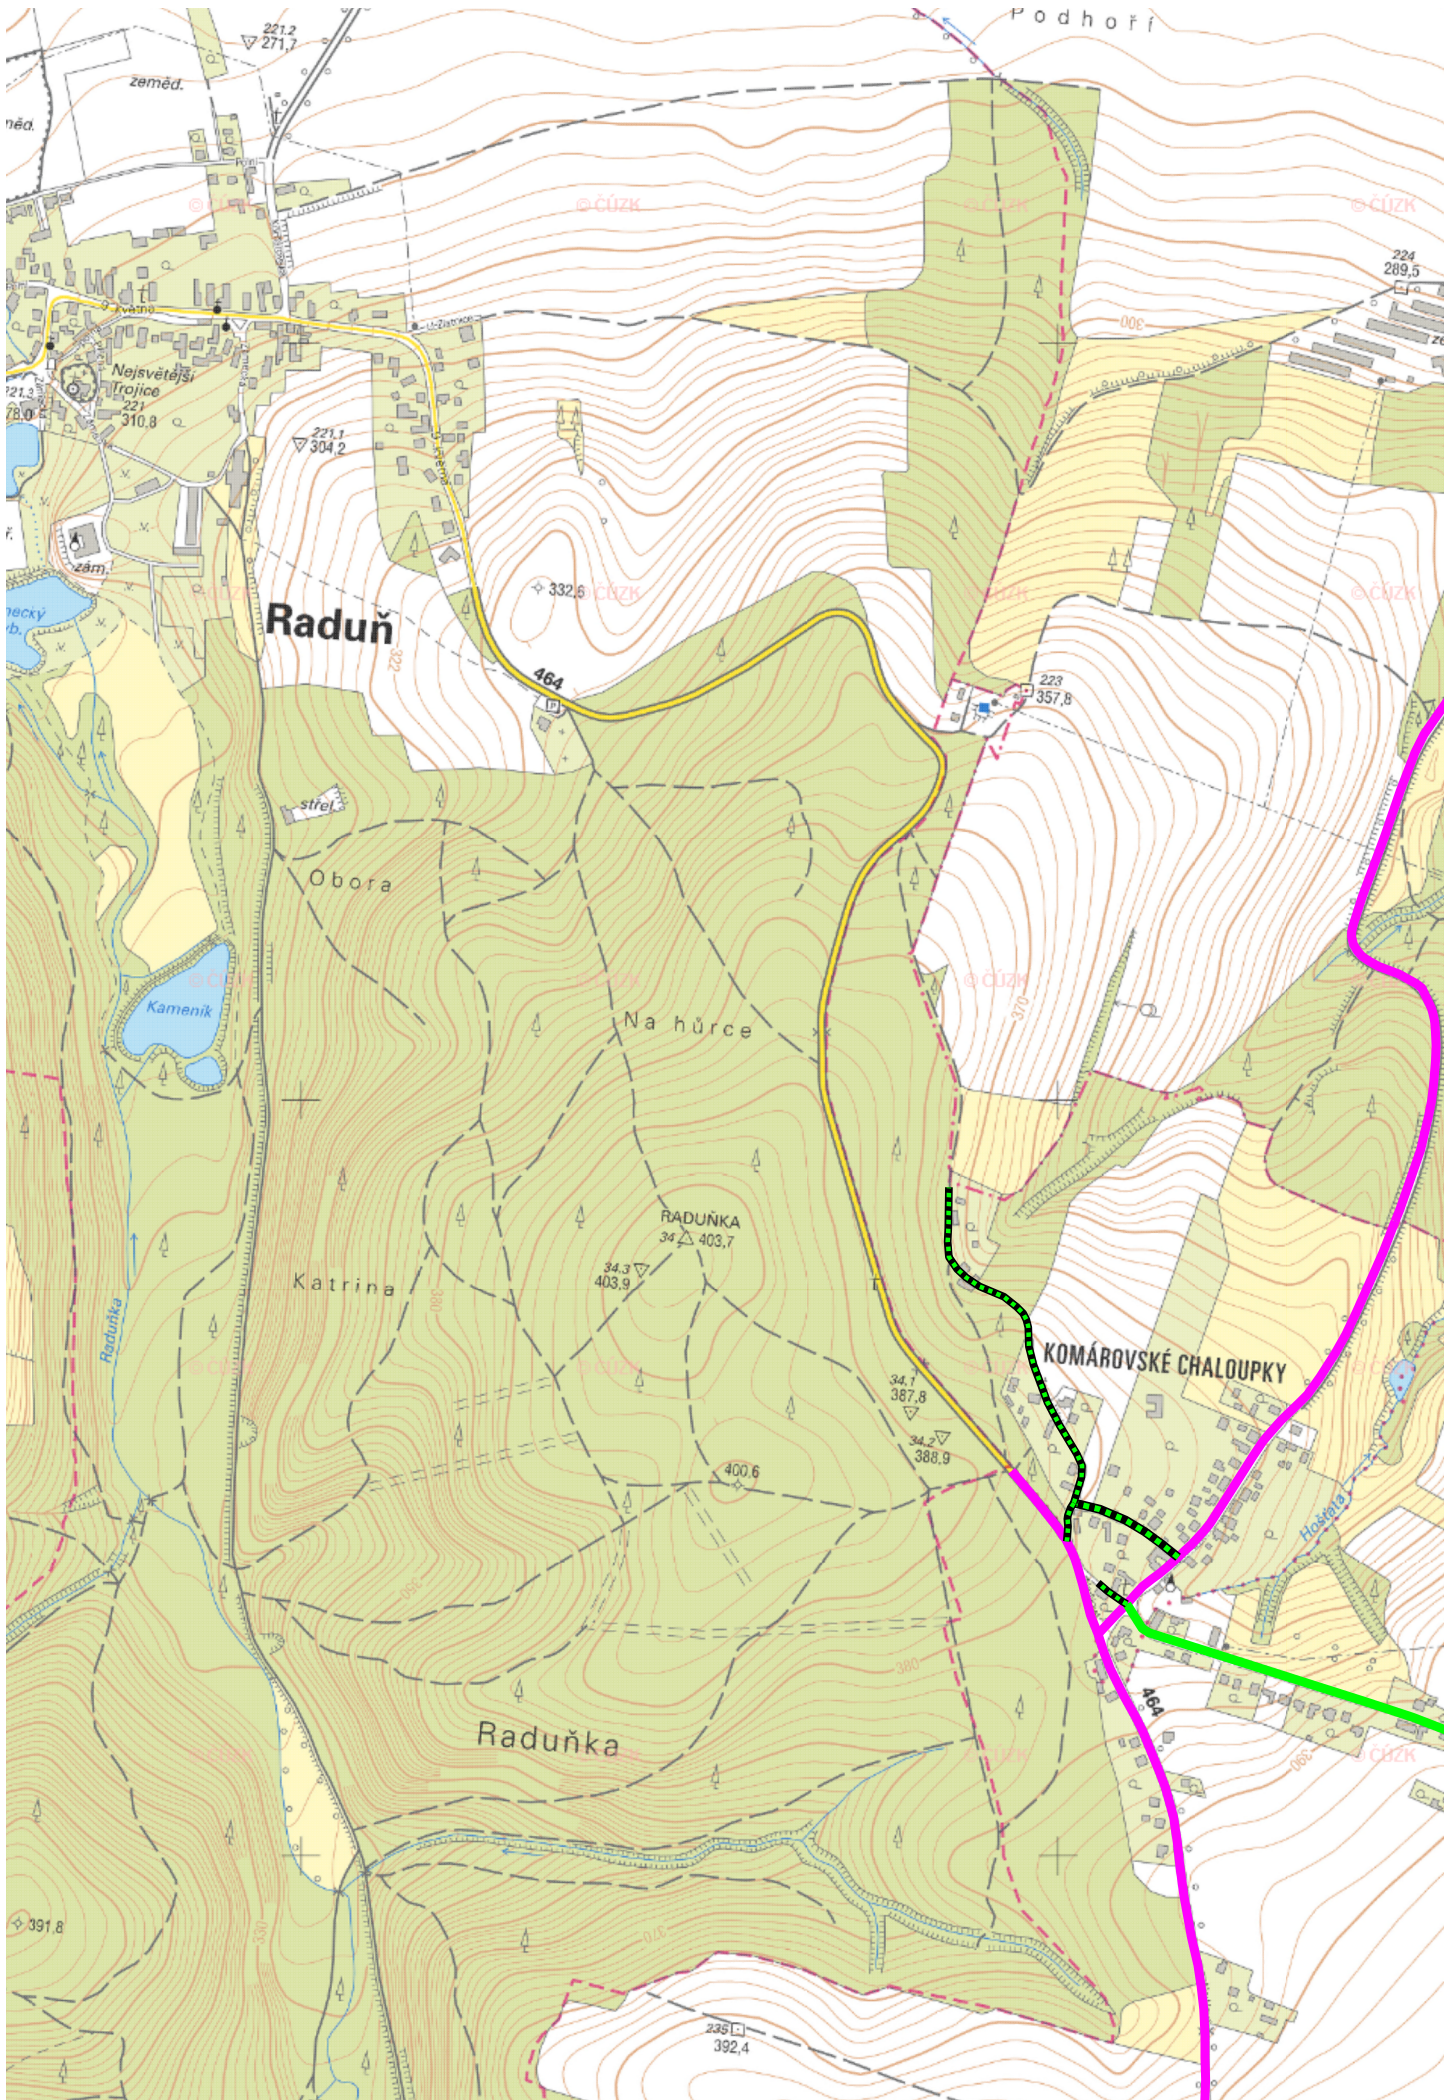


Měřítko 1 : 10000

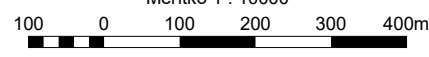

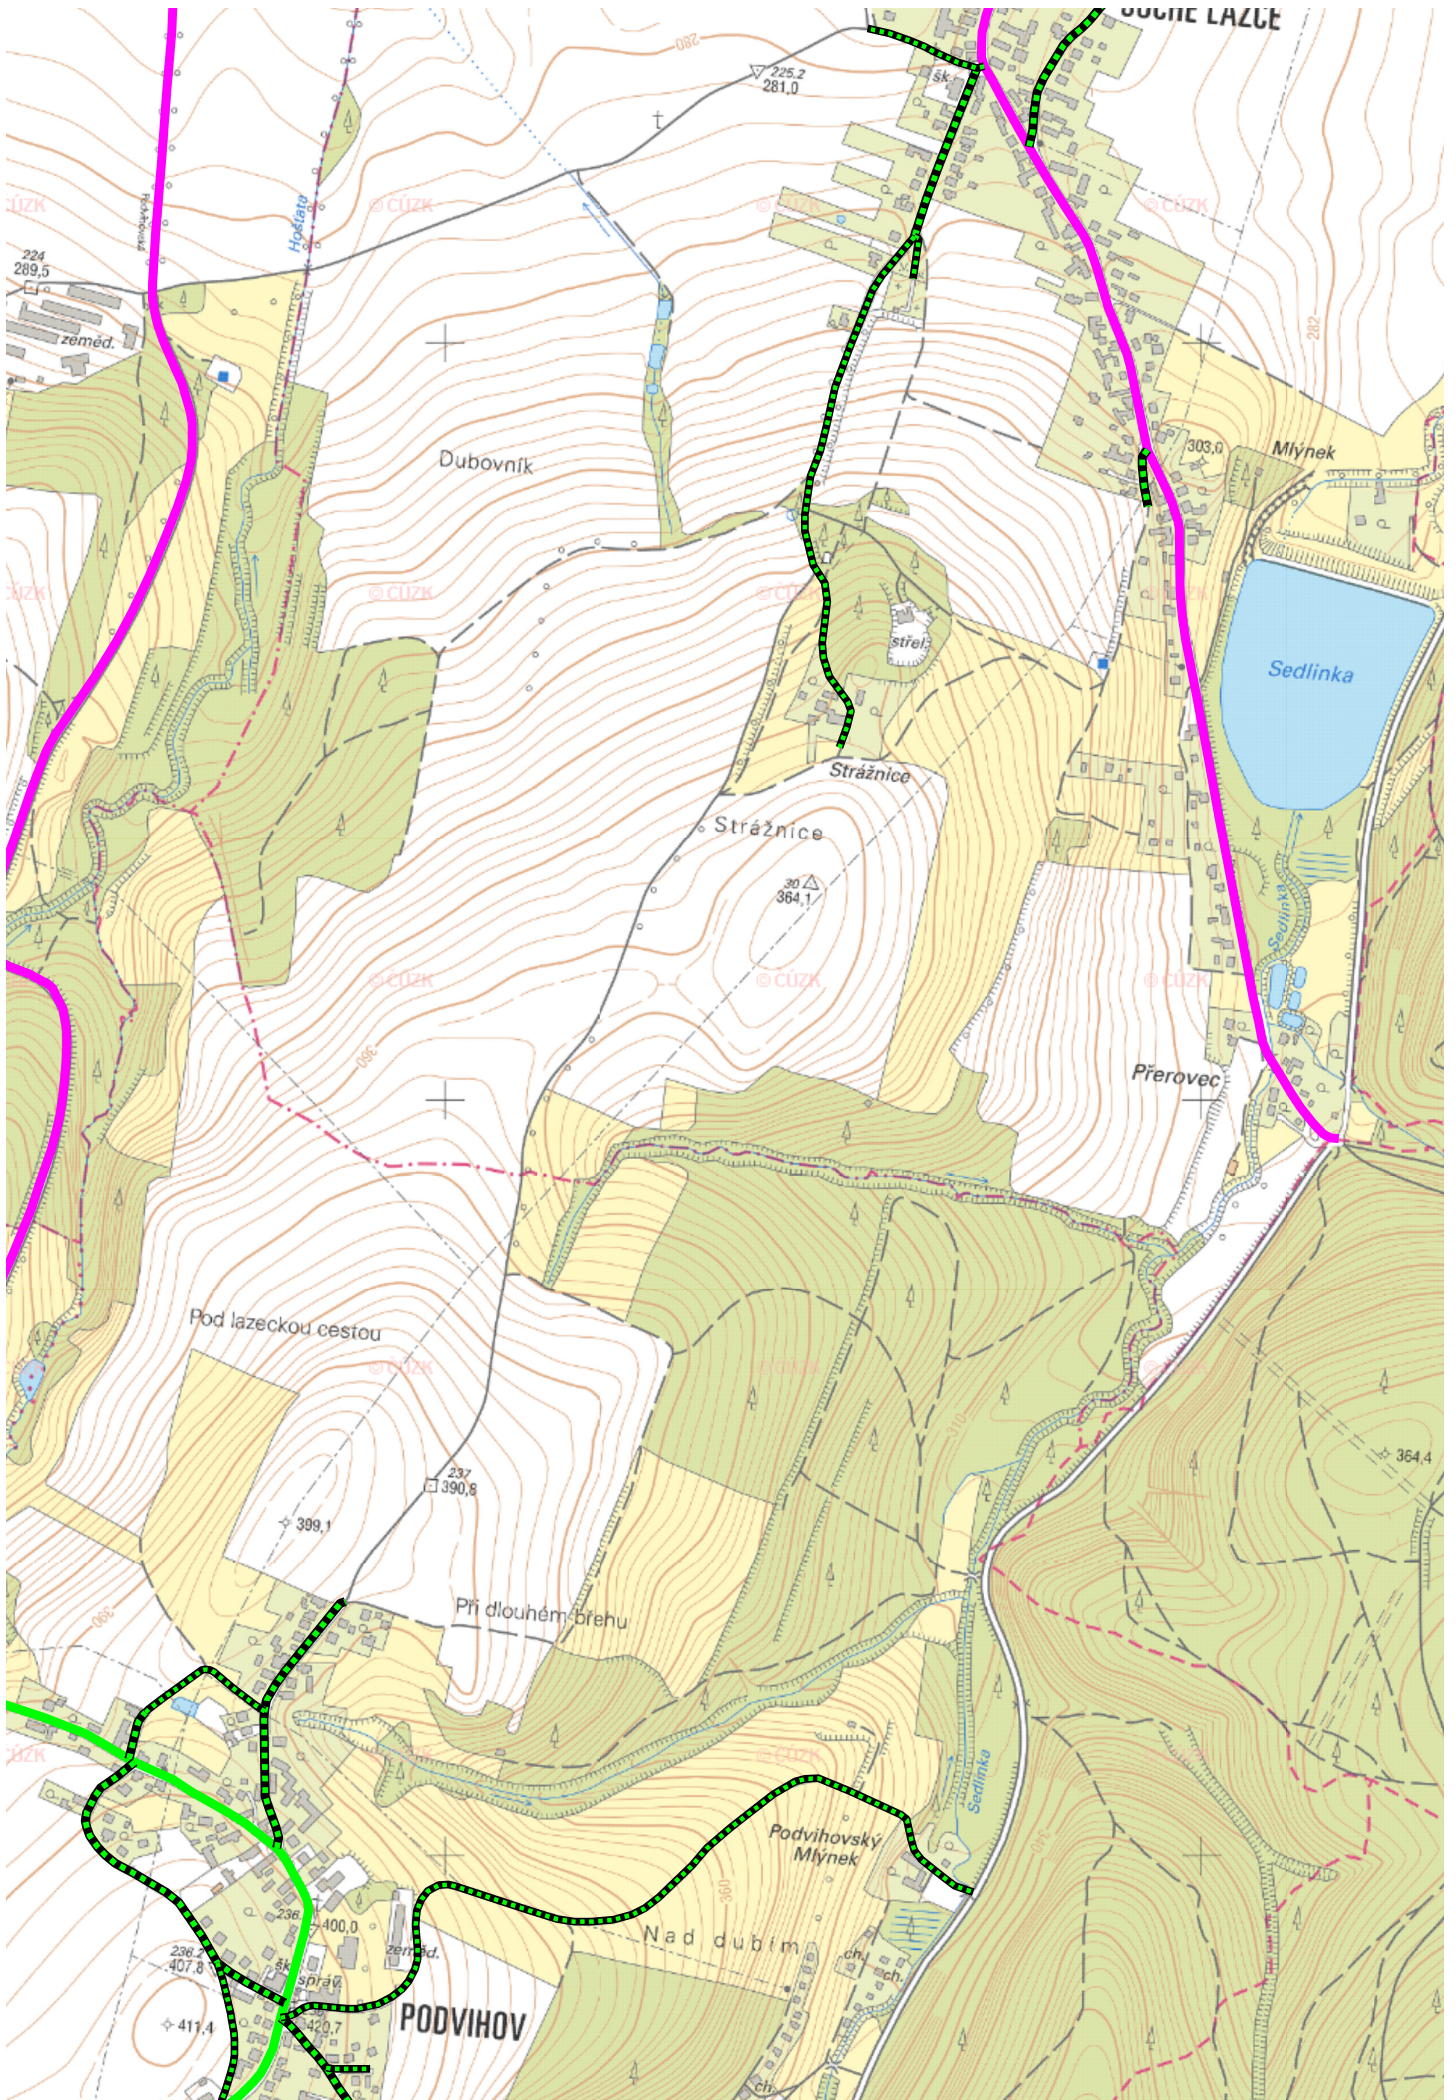

Měřítko 1 : 10000

100 0 100 200 300 400m

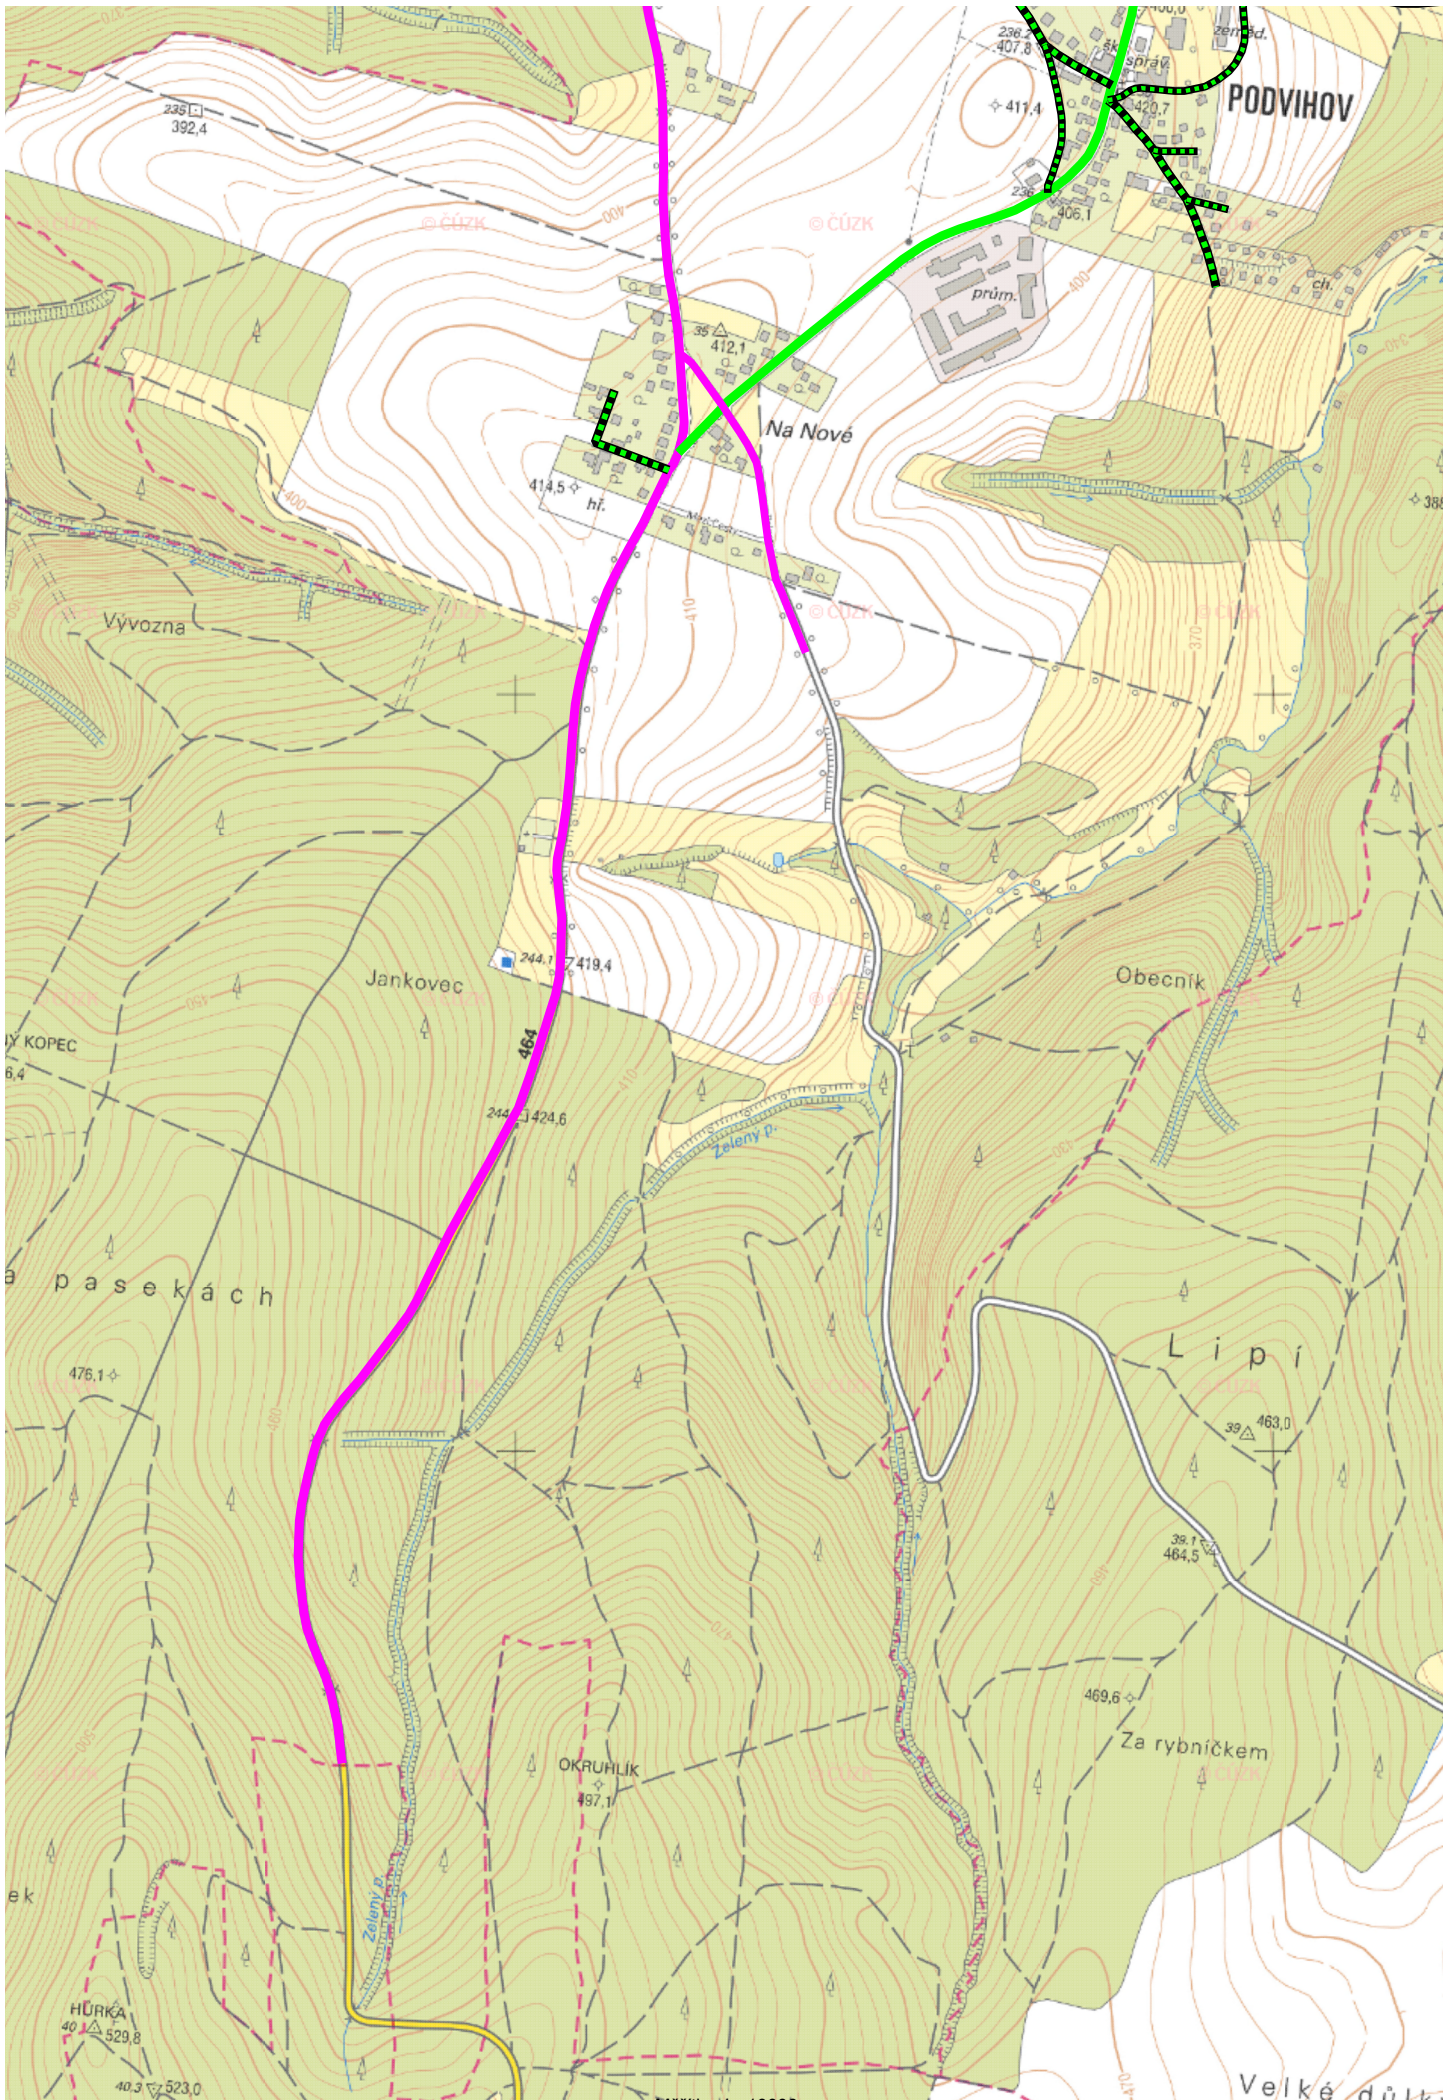

Měřítko 1 : 10000
100 0 100 200 300 400m